




1 Typical Exterior Wall Section  
1" = 1'-0"

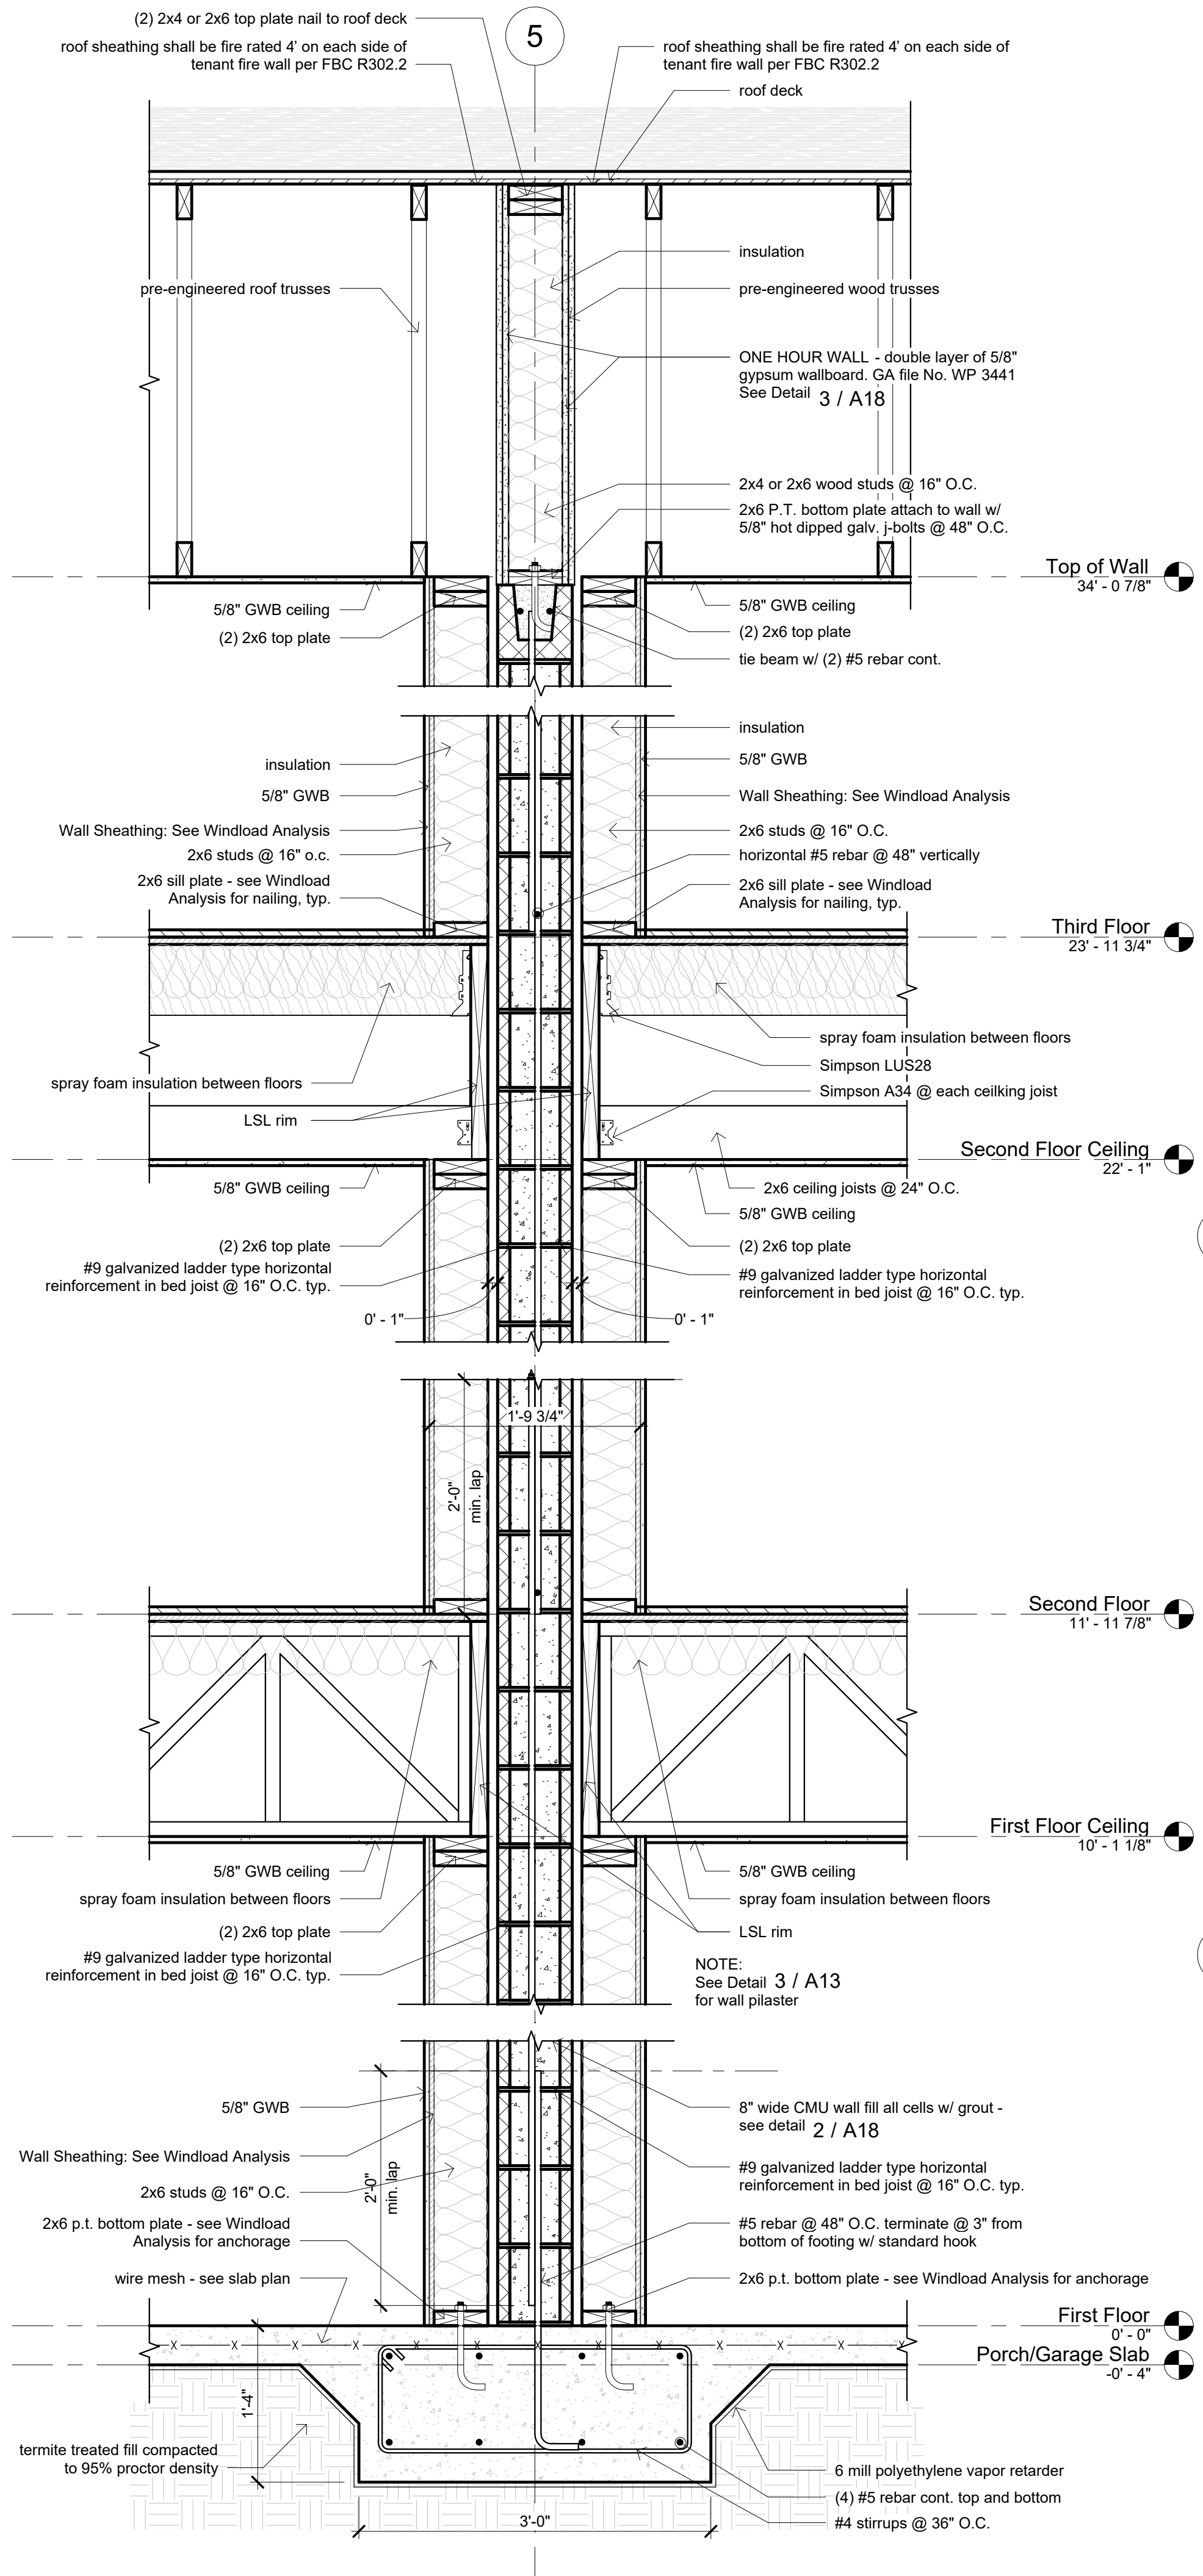


2 One Hour Unit Separation Wall Section UL Design No. U907  
1" = 1'-0"

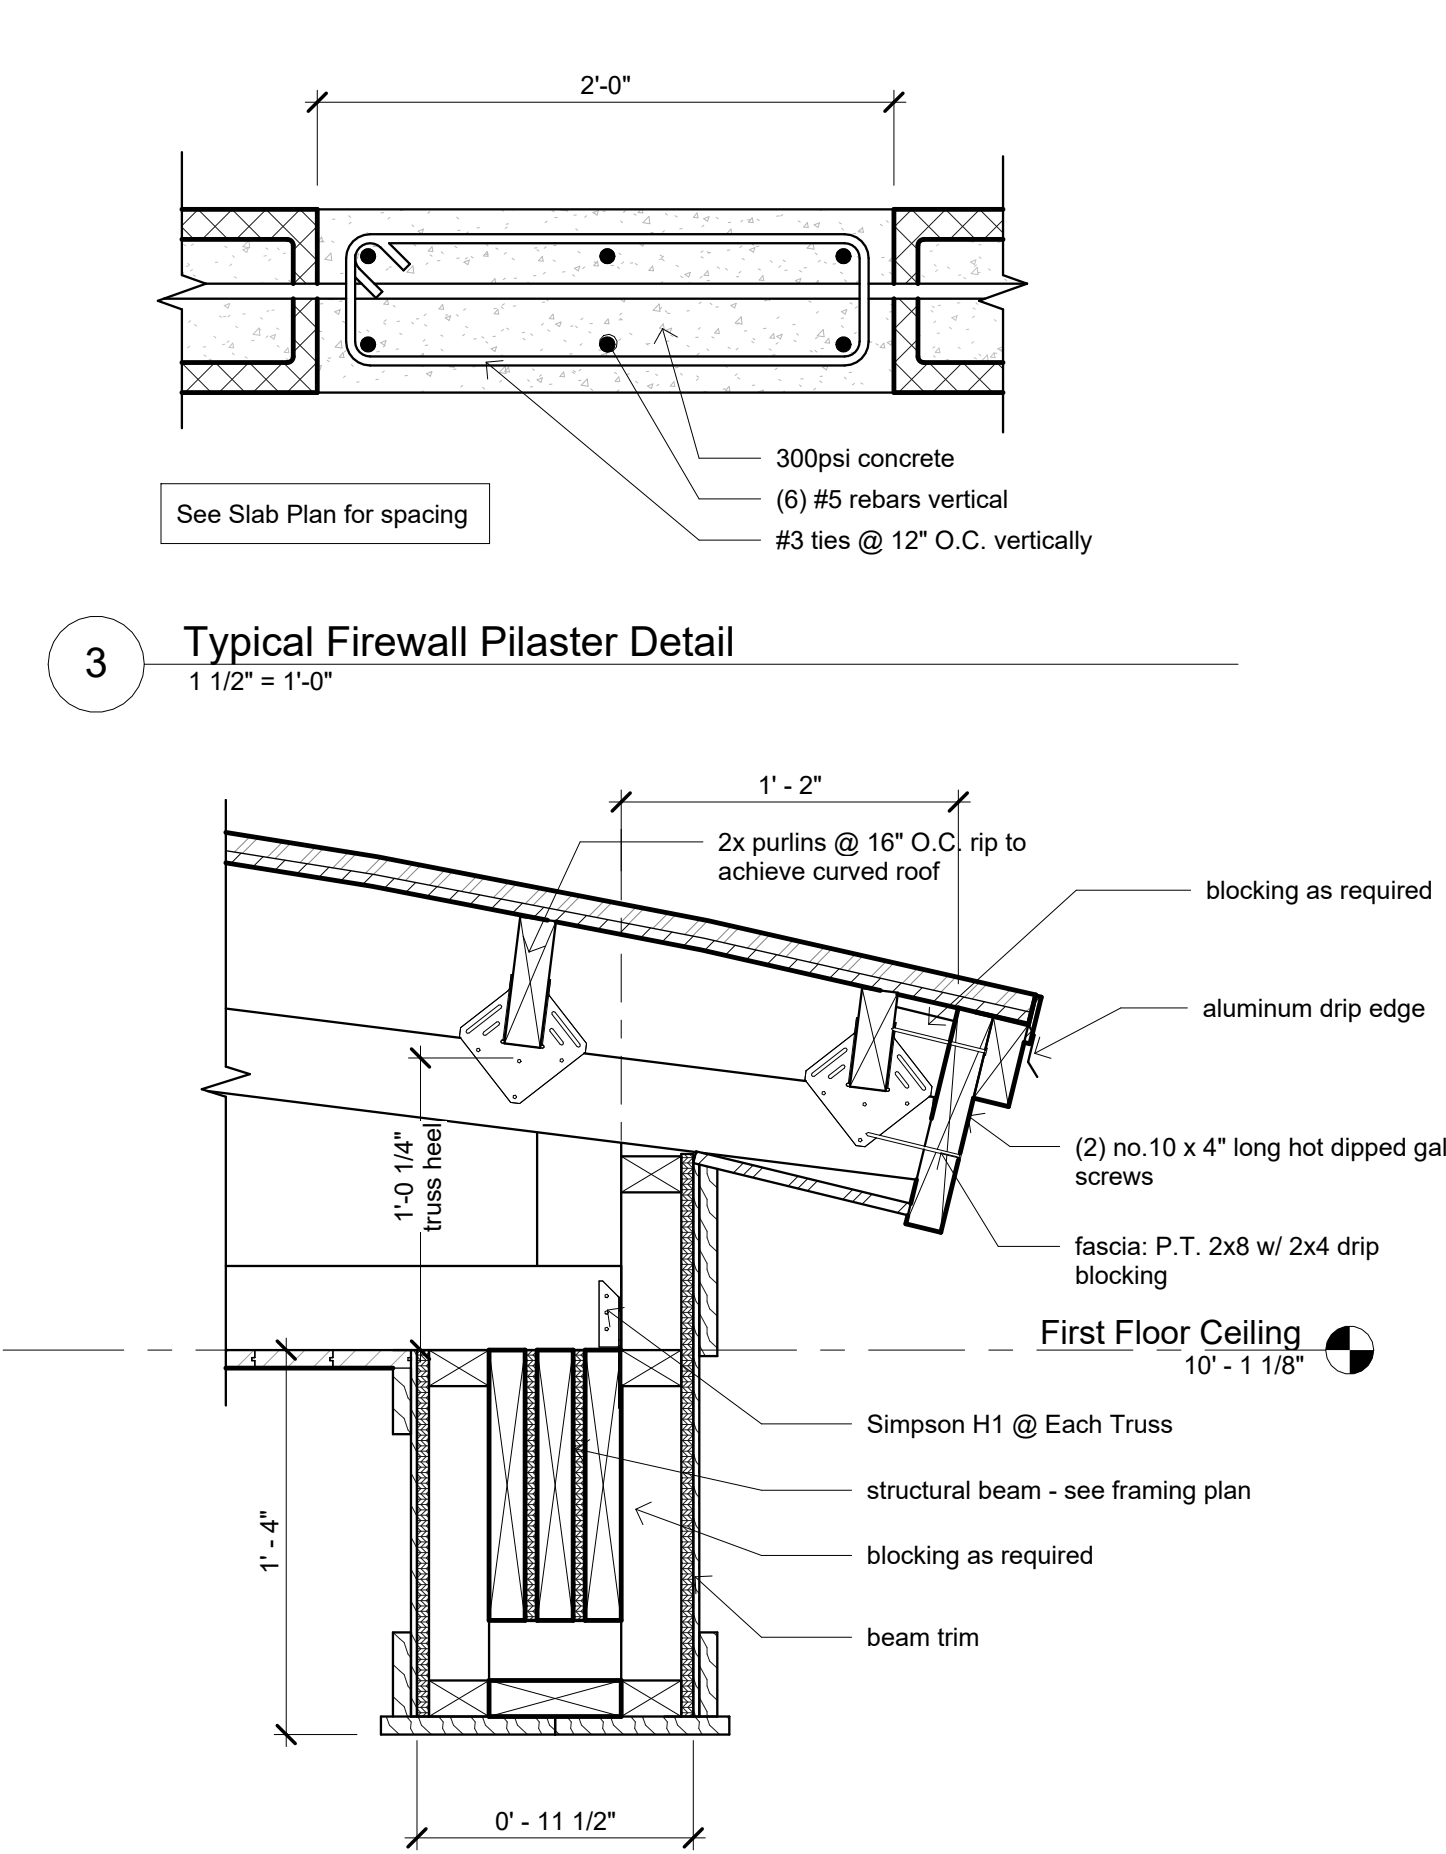

4 Front Entry Eave Detail  
1 1/2" = 1'-0"

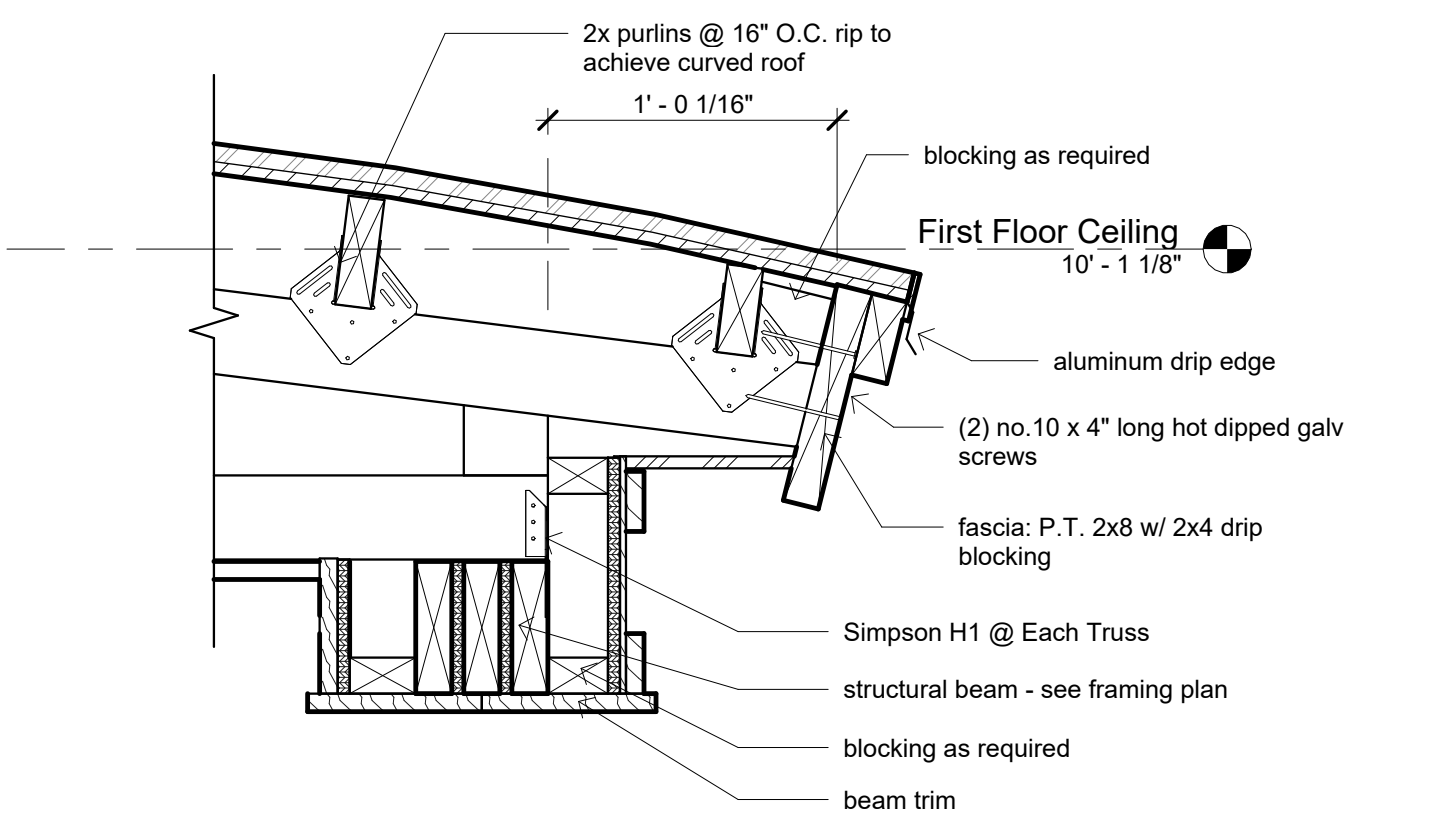

5 Rear Entry Eave Detail  
1 1/2" = 1'-0"

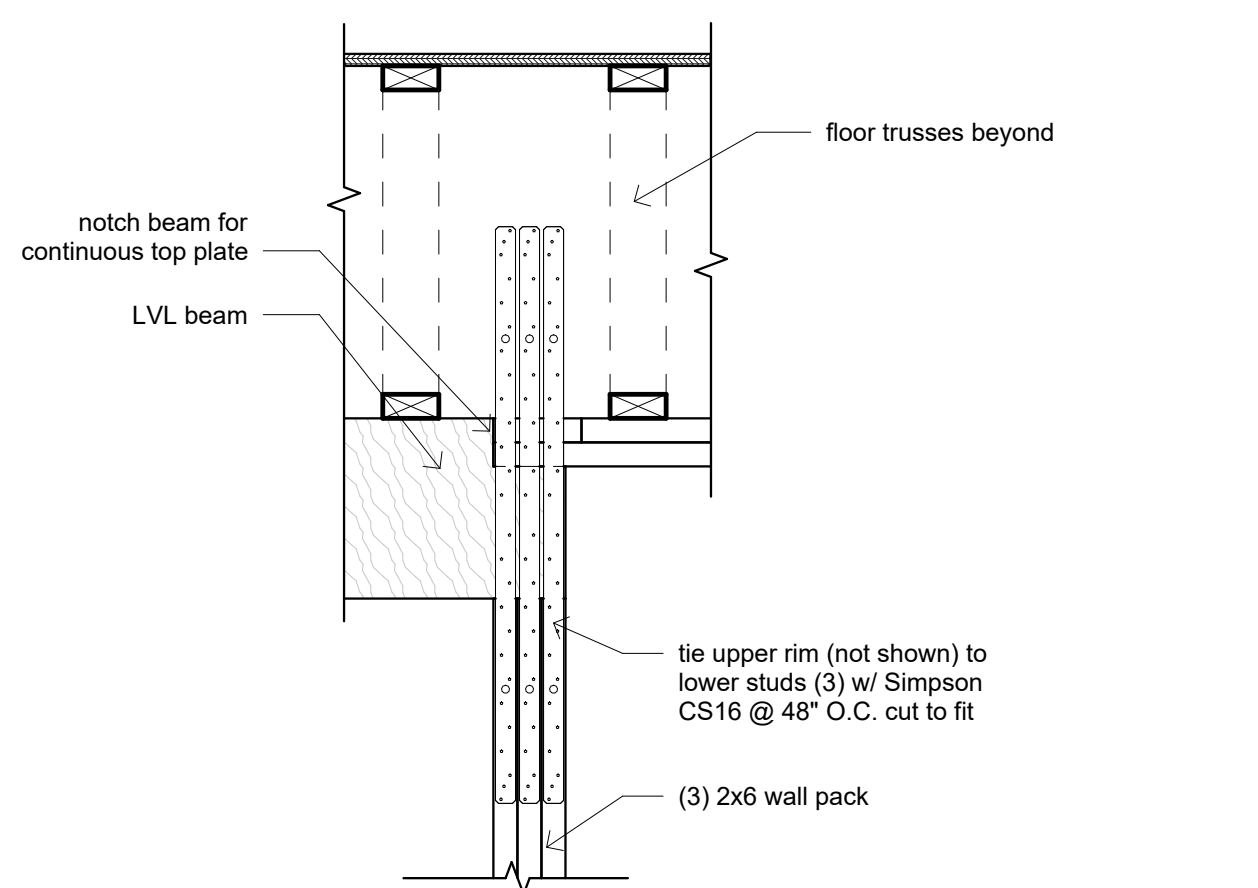

6 Beam to Wall Connection @ Balcony  
1" = 1'-0"



AA002909 PH/FAX 352-3782518  
vraymos@gmail.com  
www.architectvraymos.com  
4825 SW 19th Street  
Gainesville FL 32608


SUBCONTRACTORS AND CONTRACTORS SHALL BE IN CONFORMANCE WITH APPLICABLE CITY, COUNTY, STATE AND FEDERAL CODES. ALL DISCREPANCIES WITH CONSTRUCTION DOCUMENTS SHALL BE BROUGHT TO THE ARCHITECT'S ATTENTION PRIOR TO PROCEEDING. VERIFY ALL FIELD CONDITIONS AND DIMENSIONS.

THIS DRAWING IS PROTECTED BY COMMON LAW COPY RIGHTS AND MAY NOT BE REPRODUCED IN ANY WAY WITHOUT THE WRITTEN CONSENT OF THE ARCHITECT. CHANGES TO THE DRAWING MAY ONLY BE MADE BY THE ARCHITECT. ANY OTHER CHANGES SHALL BE CONSTRUED AS A DEROGATION OF THE ARCHITECT'S COPY RIGHTS OR OTHER RESERVED RIGHTS.

**VICTOR E RAYMOS JR.**

ARCHITECT'S SEAL

NOT VALID WITHOUT ORIGINAL SIGNATURE, DATE & RAISED SEAL OR DIGITAL SEAL, DIGITAL SIGNATURE & DATE.

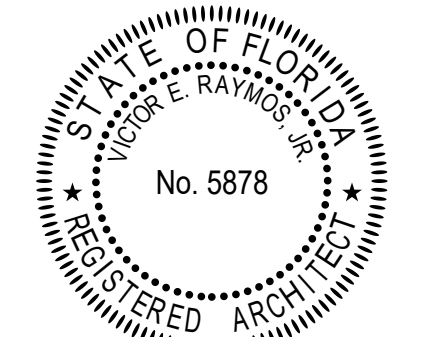

Gosslin Duplex  
South Building 15136-015-001

Job Number: 574  
Document Date: 07.17.2023

Rev Date Remark

Drafting by:  
**BOB HARRIS**  
DESIGN

Details

**A13**

OF  
21

Permit Set

Permit Set