


2 Balcony Section Side
1" = 1'-0"

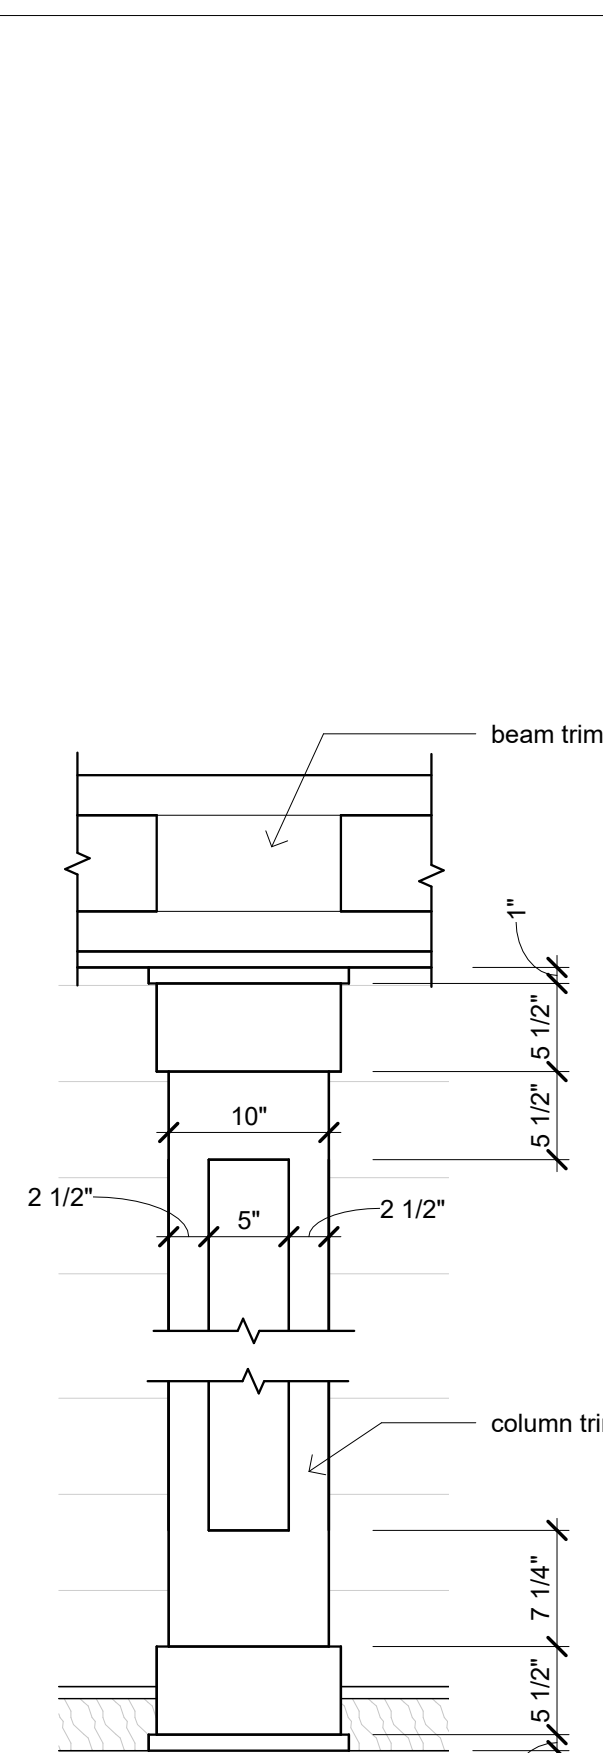

curved 2x4 wood fascia

curved 2x8 wood fascia

First Floor Ceiling
10' - 1 1/8"

1'-2 1/2"

1'-3"

5 1/2" 5 1/2" 4 1/2"

1'-0"

0' - 10 3/4"

painted trim

painted trim

copper inlay

1'-5 1/2"

7 1/4"

2 1/2" 7" 2 1/2"

painted trim

Broom finish concrete


Porch/Garage Slab
0' - 4"

stone or concrete tiles

7 Entry Column Elevation
1" = 1'-0"



7 Entry Column Elevation
1" = 1'-0"

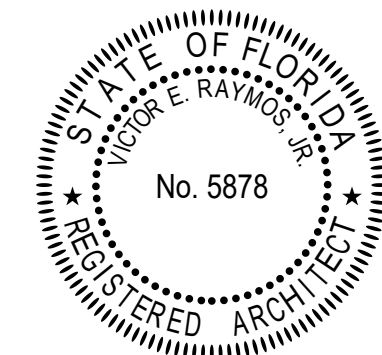

OF
21