




1 Typical Stair Section  
1/4" = 1'-0"

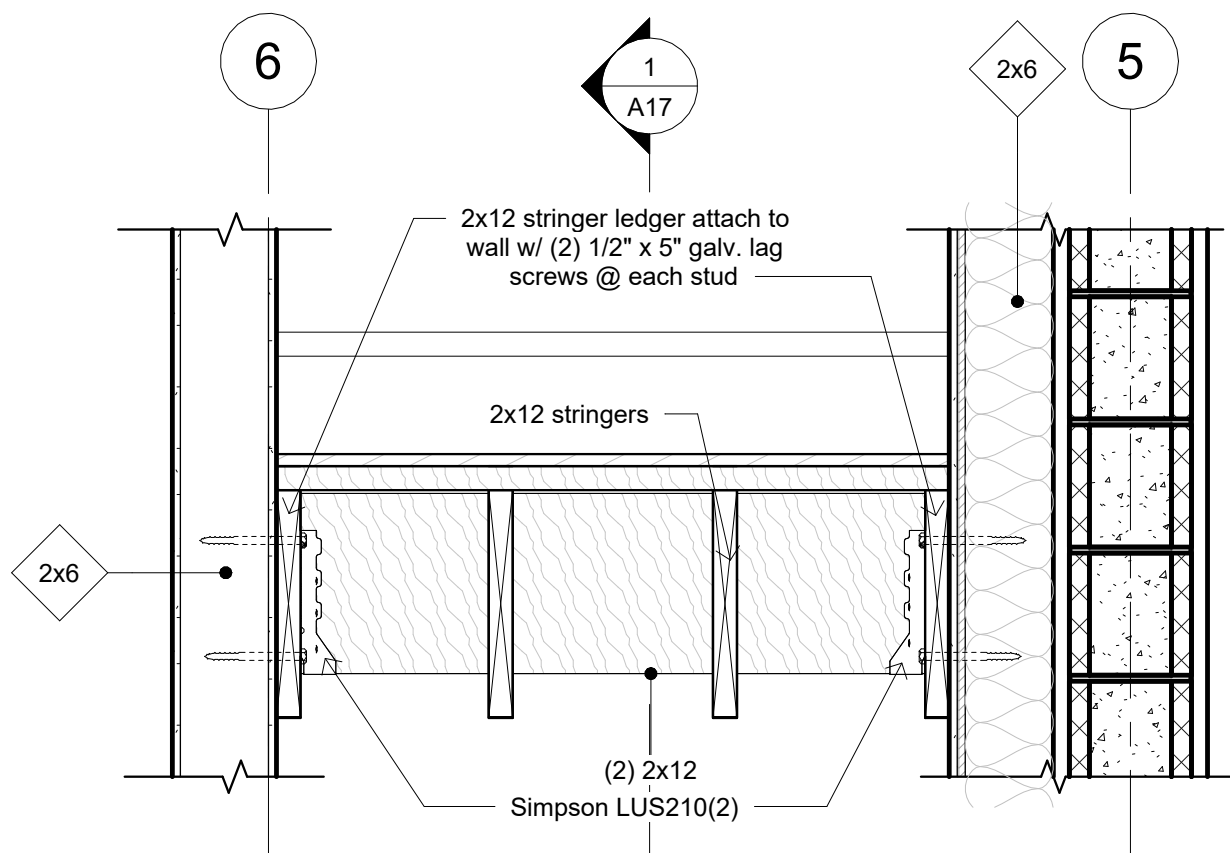


2 Typical Stair Cross Section  
1" = 1'-0"

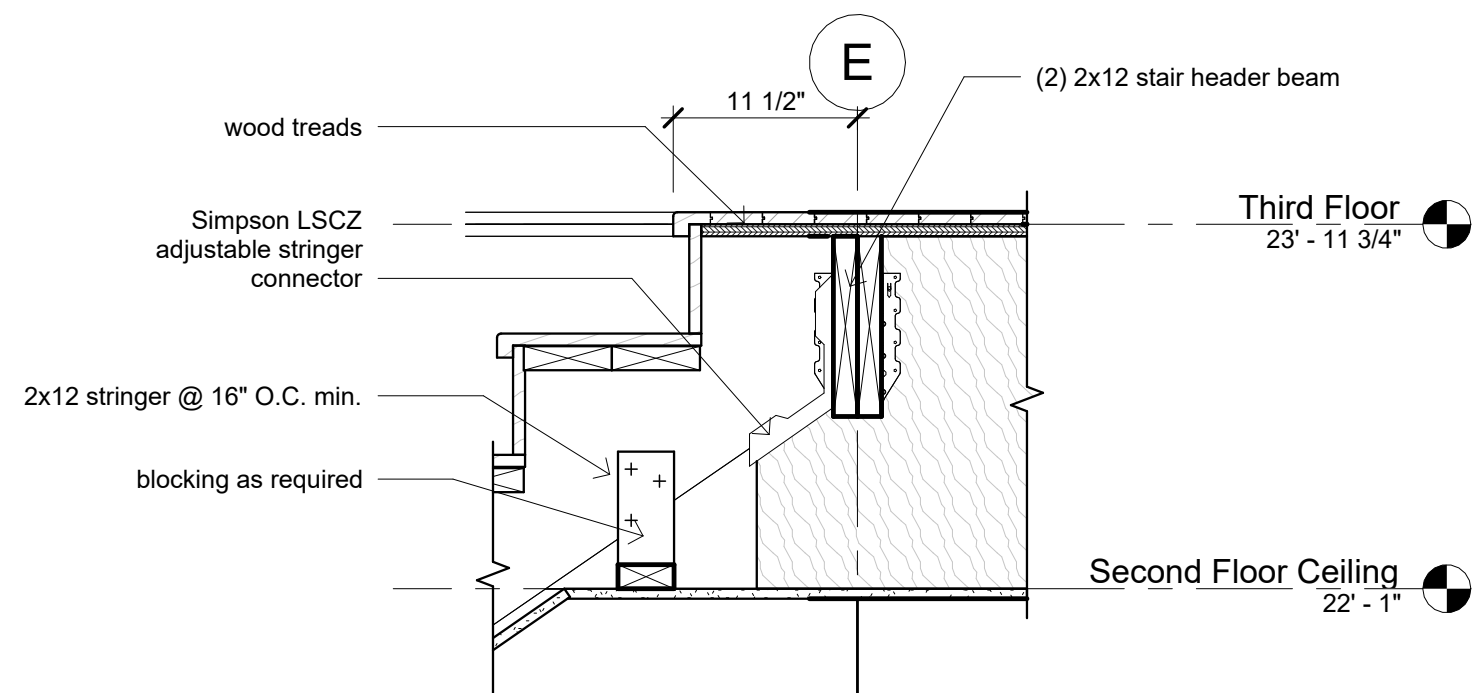


3 Upper Stair Header Detail  
1" = 1'-0"

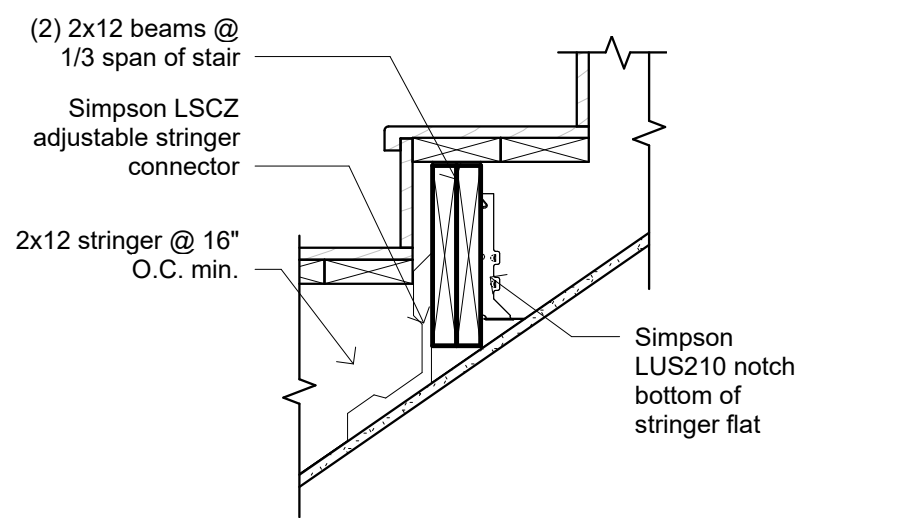


4 Mid-Support Stair Header Detail  
1" = 1'-0"

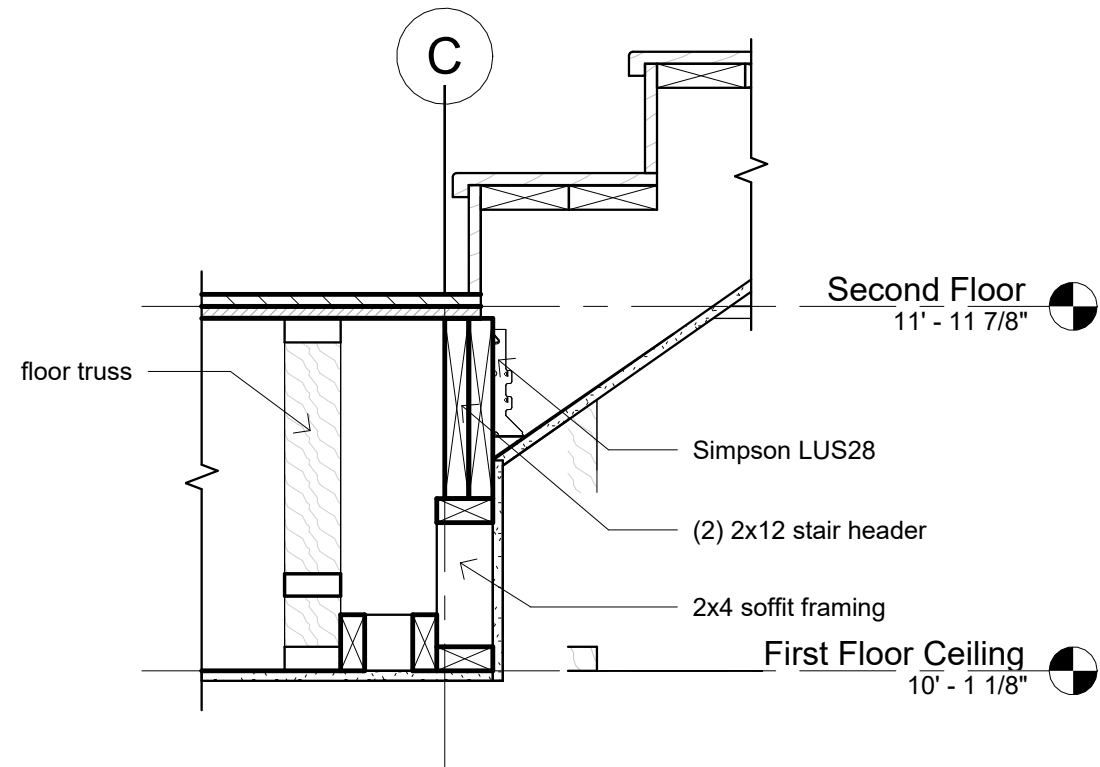

5 Lower Stair Header Detail  
1" = 1'-0"

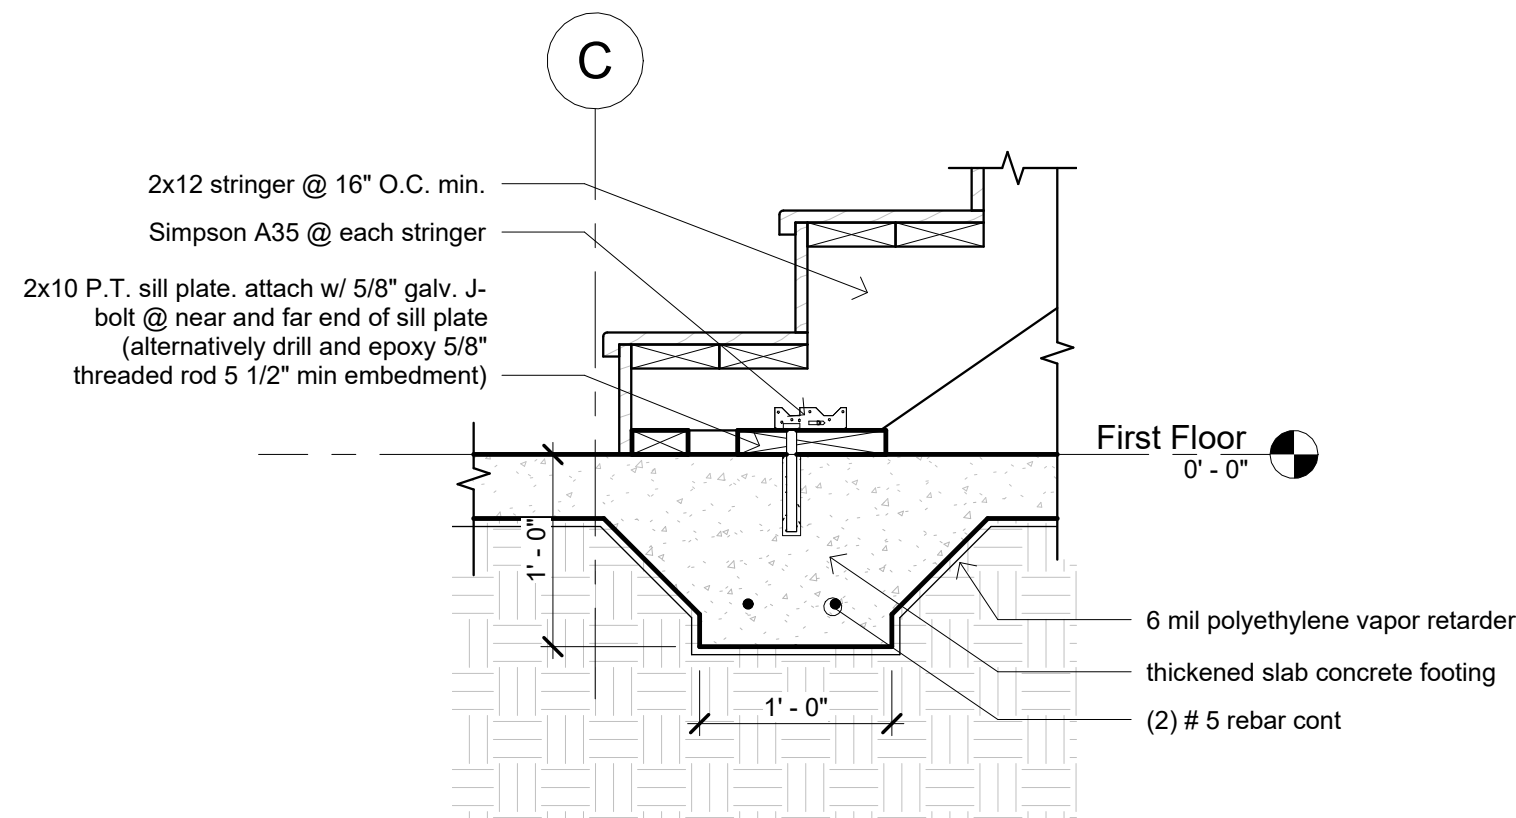

6 Stair Footing Detail  
1" = 1'-0"

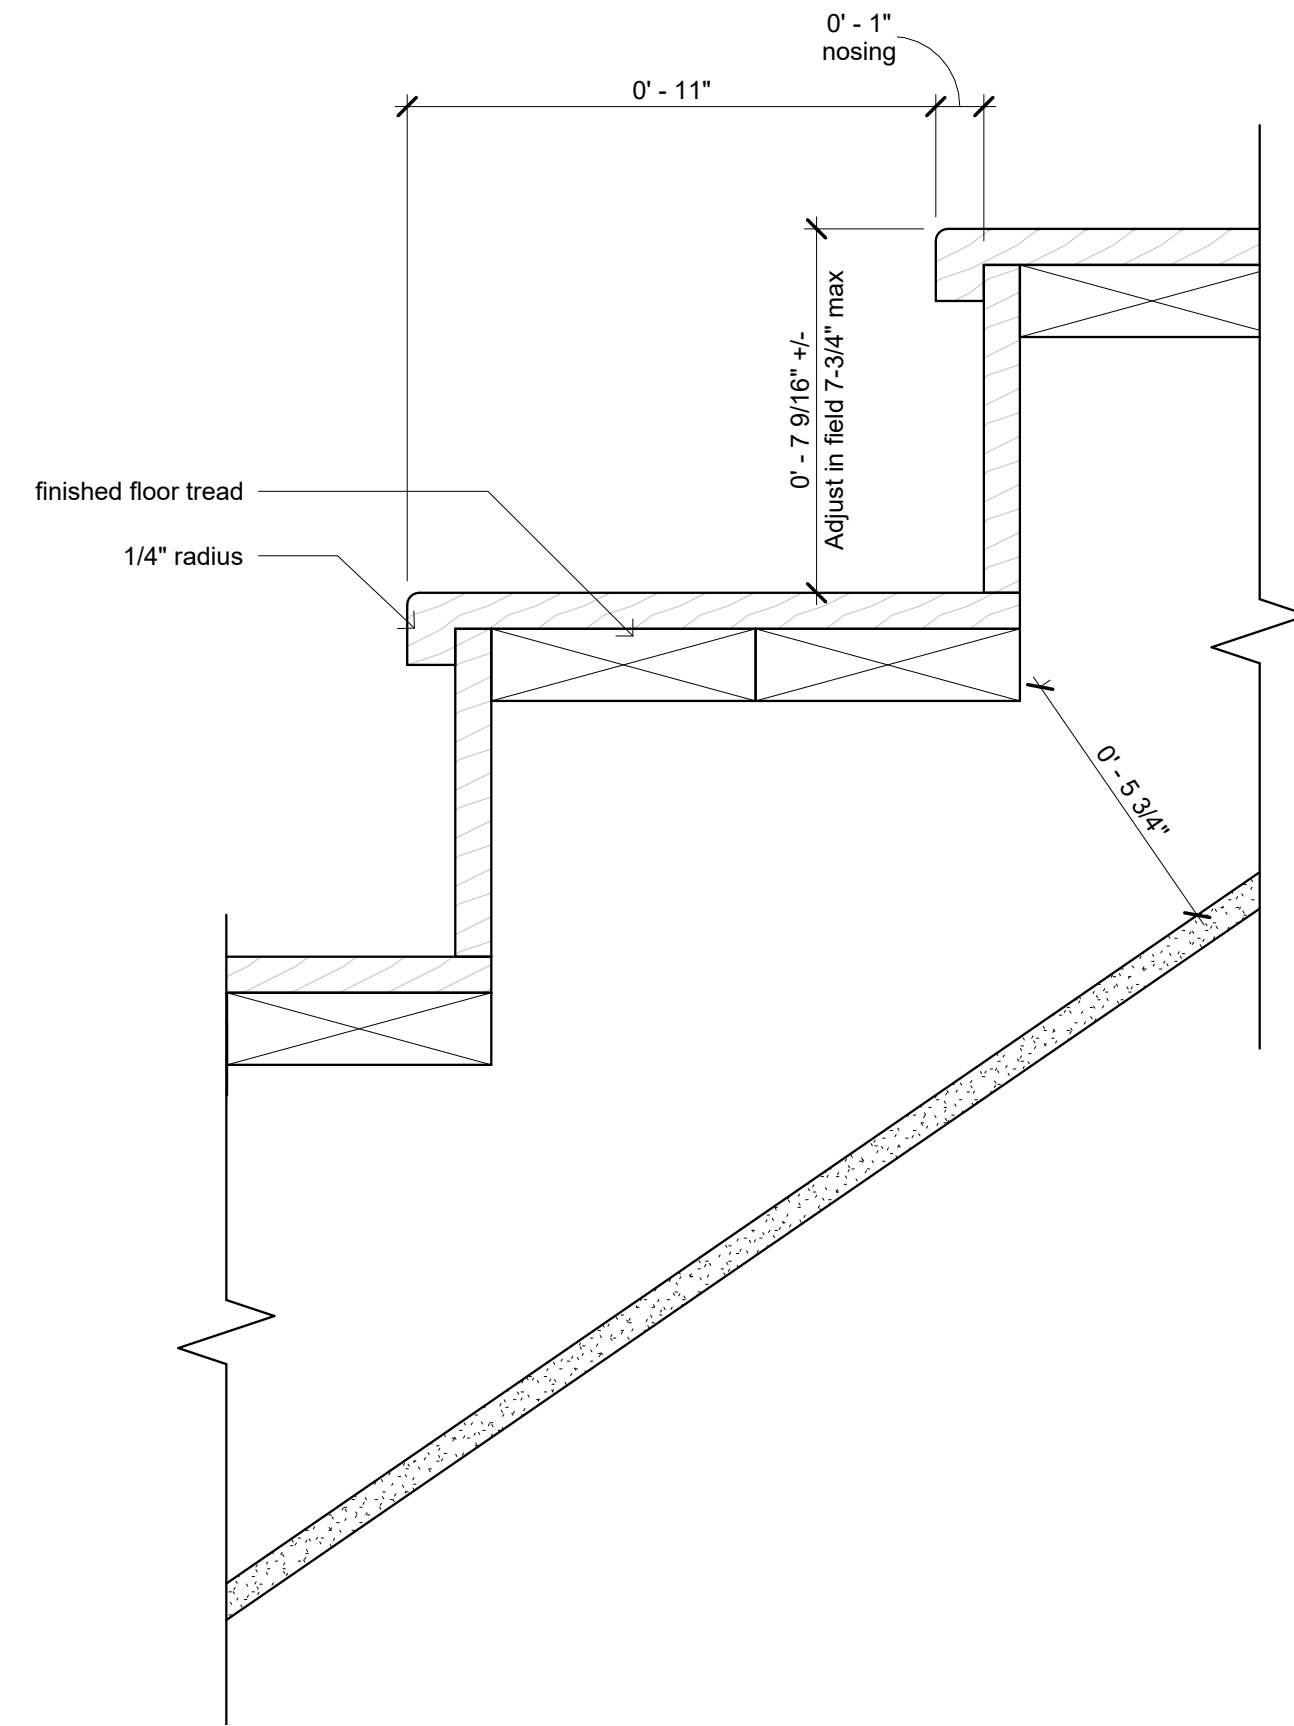

7 Typical Stair Tread Detail  
3" = 1'-0"



AA002909 PH/FAX 352-3782518  
vraymos@gmail.com  
www.architectvraymos.com  
4825 SW 19th Street  
Gainesville FL 32608


SUBCONTRACTORS AND CONTRACTORS SHALL BE IN CONFORMANCE WITH APPLICABLE CITY, COUNTY, STATE AND FEDERAL CODES. ALL DISCREPANCIES WITH CONSTRUCTION DOCUMENTS SHALL BE BROUGHT TO THE ARCHITECT'S ATTENTION PRIOR TO PROCEEDING. VERIFY ALL FIELD CONDITIONS AND DIMENSIONS.;

THIS DRAWING IS PROTECTED BY COMMON LAW COPY RIGHTS AND MAY NOT BE REPRODUCED IN ANY WAY WITHOUT THE WRITTEN CONSENT OF THE ARCHITECT. CHANGES TO THE DRAWING MAY ONLY BE MADE BY THE ARCHITECT; ANY OTHER CHANGES SHALL BE CONSTRUED AS A DEROGATION OF THE ARCHITECT'S COPY RIGHTS OR OTHER RESERVED RIGHTS.

VICTOR E RAYMOS JR.

ARCHITECT'S SEAL

NOT VALID WITHOUT ORIGINAL SIGNATURE, DATE & RAISED SEAL OR DIGITAL SEAL, DIGITAL SIGNATURE & DATE.

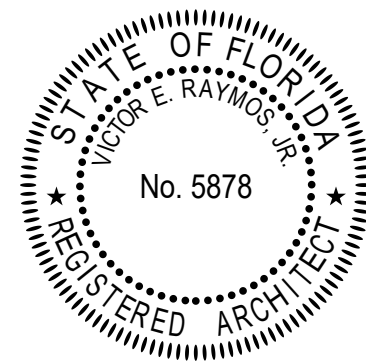

Gosslin Duplex

South Building 15136-015-001

Job Number: 574

Document Date: 07.17.2023

Rev Date Remark

Drafting by:

BOB HARRIS DESIGN  
bobharrisdesign.com  
bh@bobharrisdesign.com  
352-317-6644  
2351 SW 5th Avenue

Details

A17

OF  
21