





FRONT ELEVATION
1/2" = 1'-0"

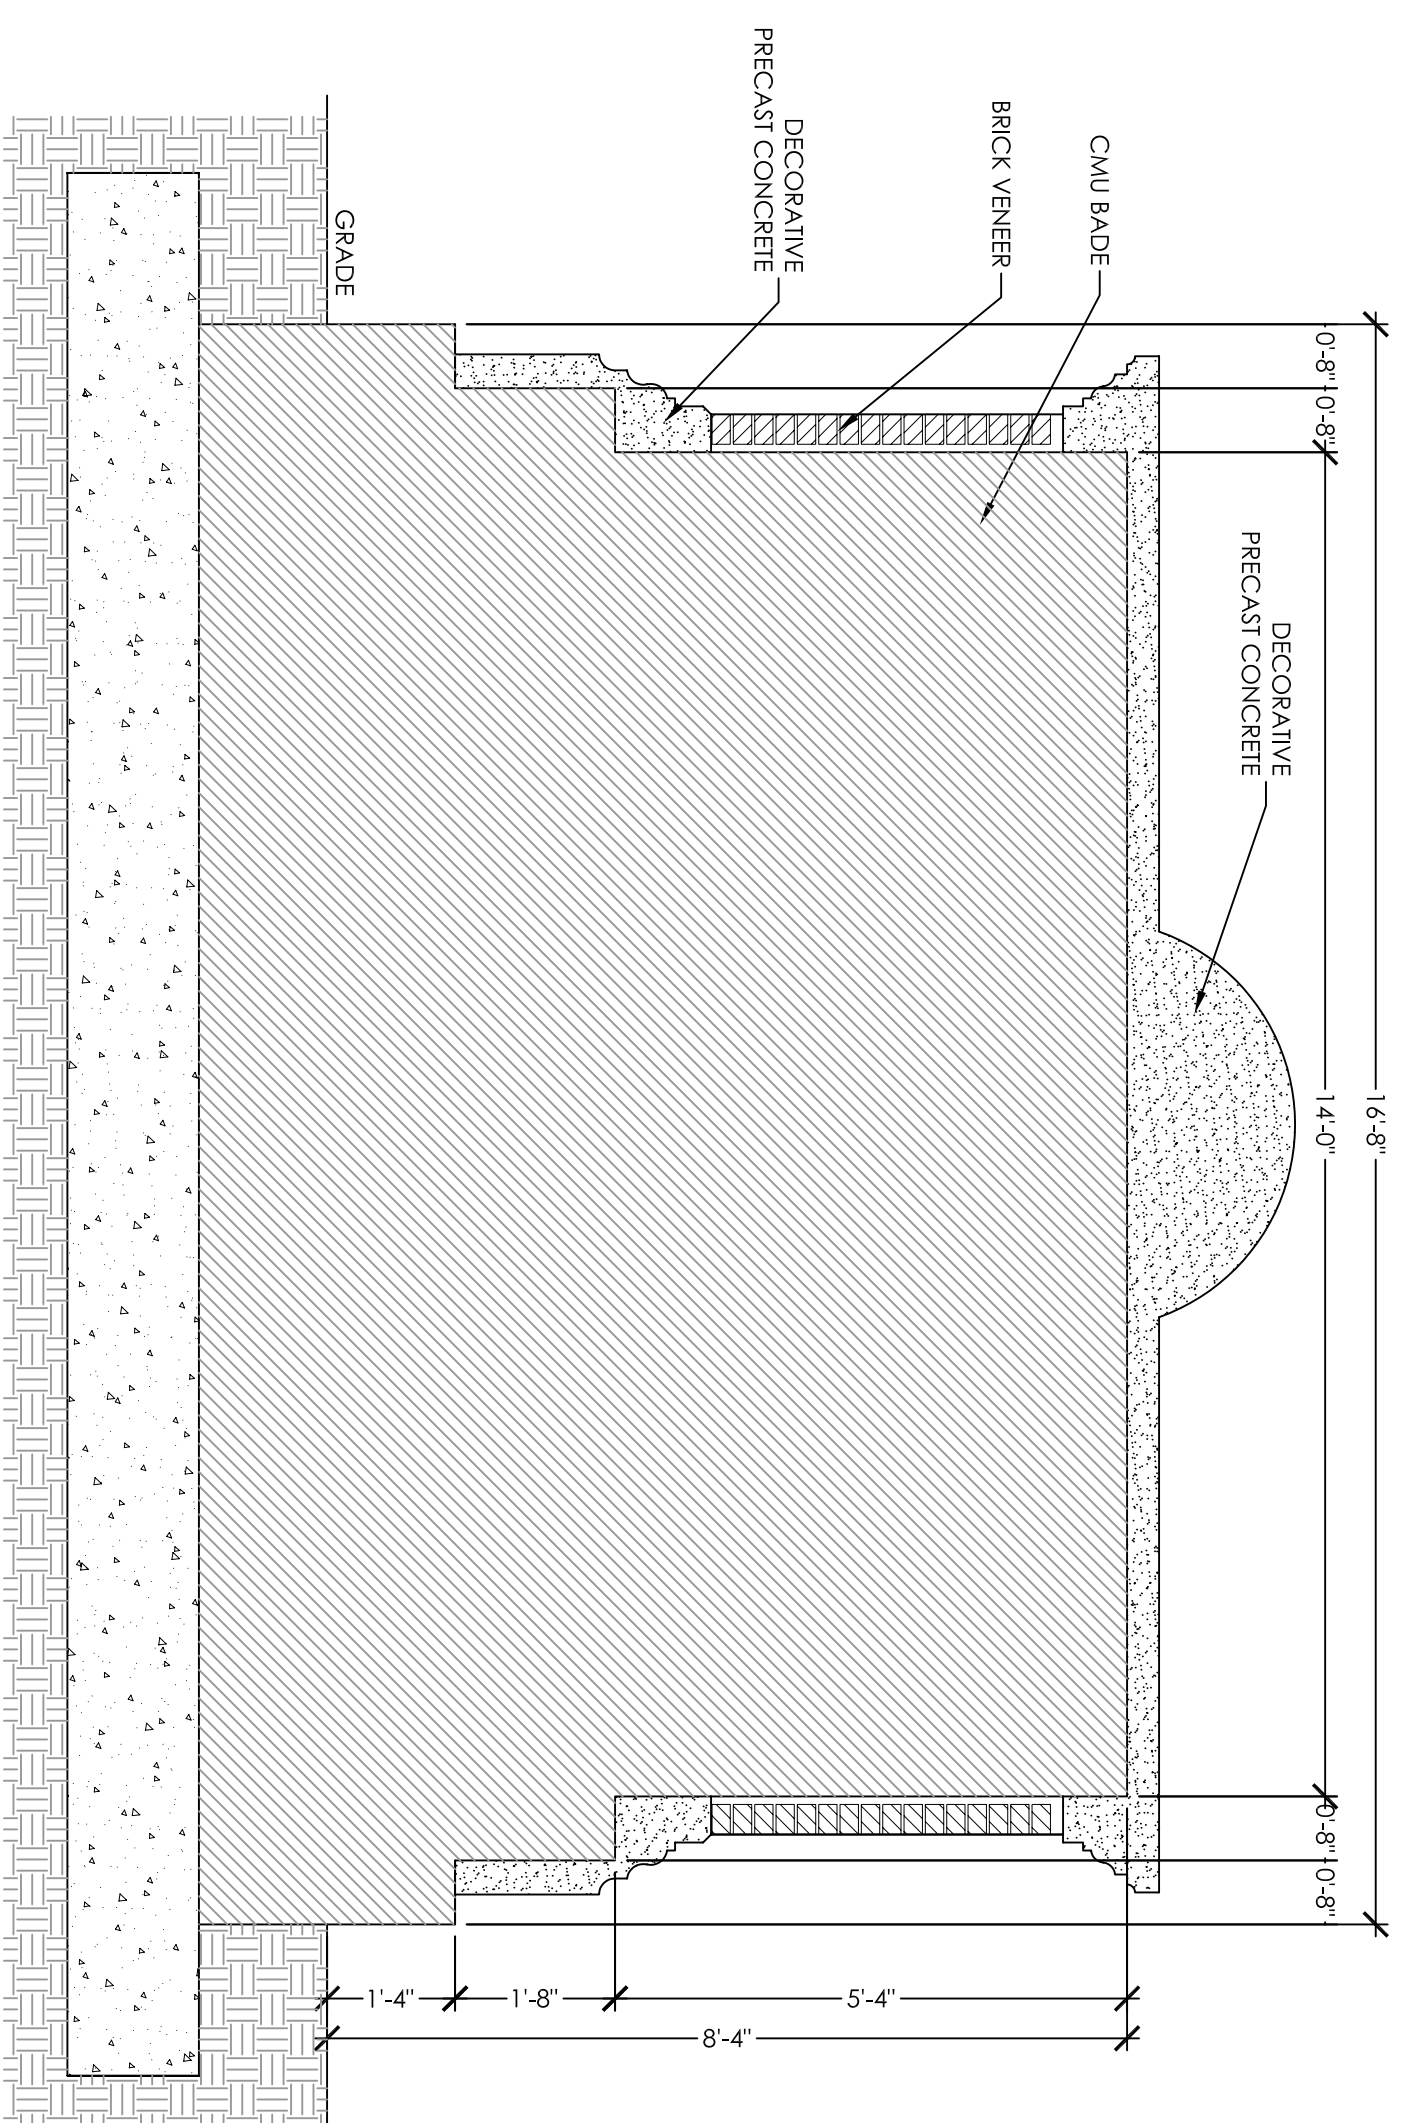


LONGITUDINAL SECTION
1/2" = 1'-0"

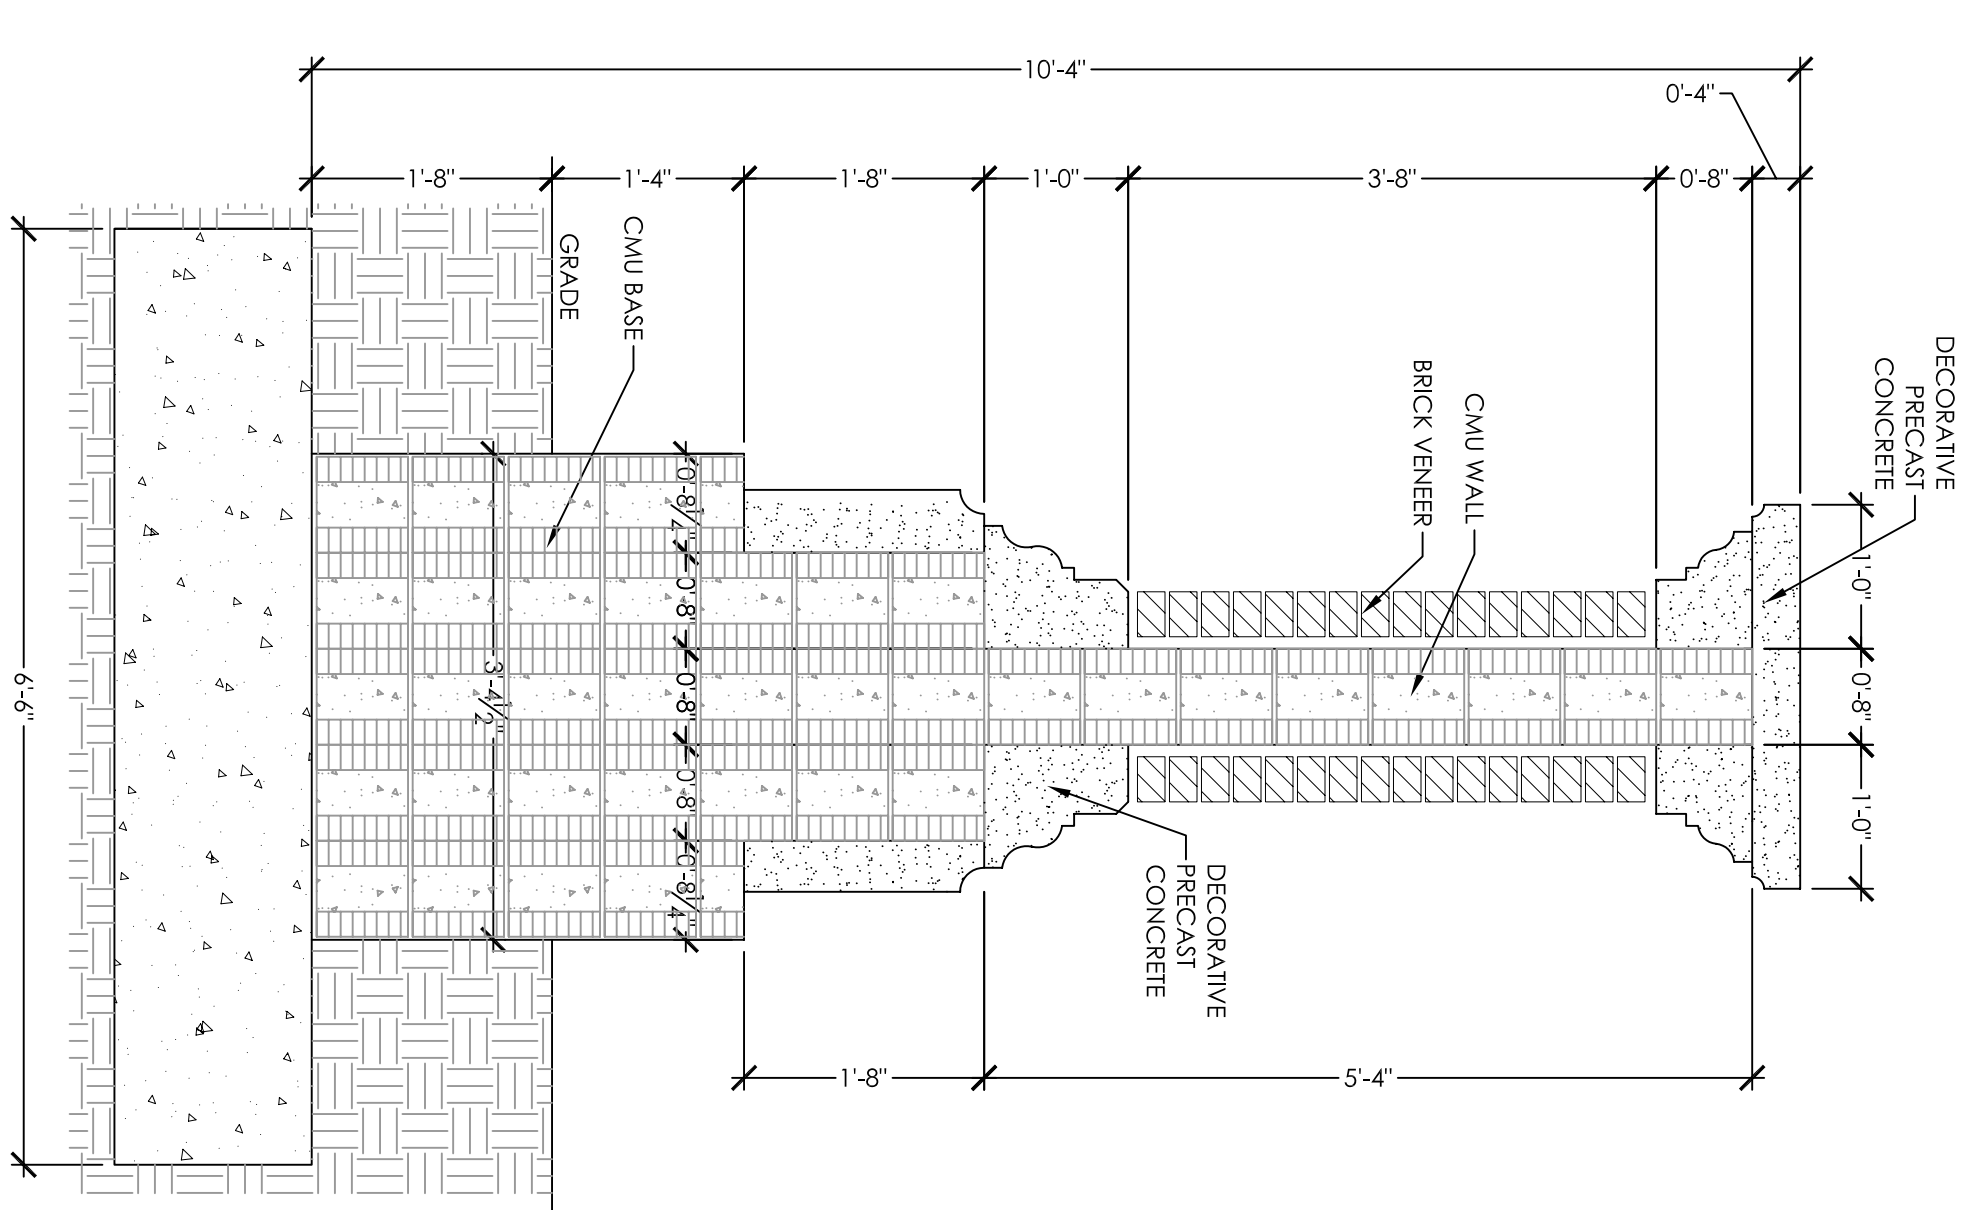

CROSS SECTION
3/4" = 1'-0"

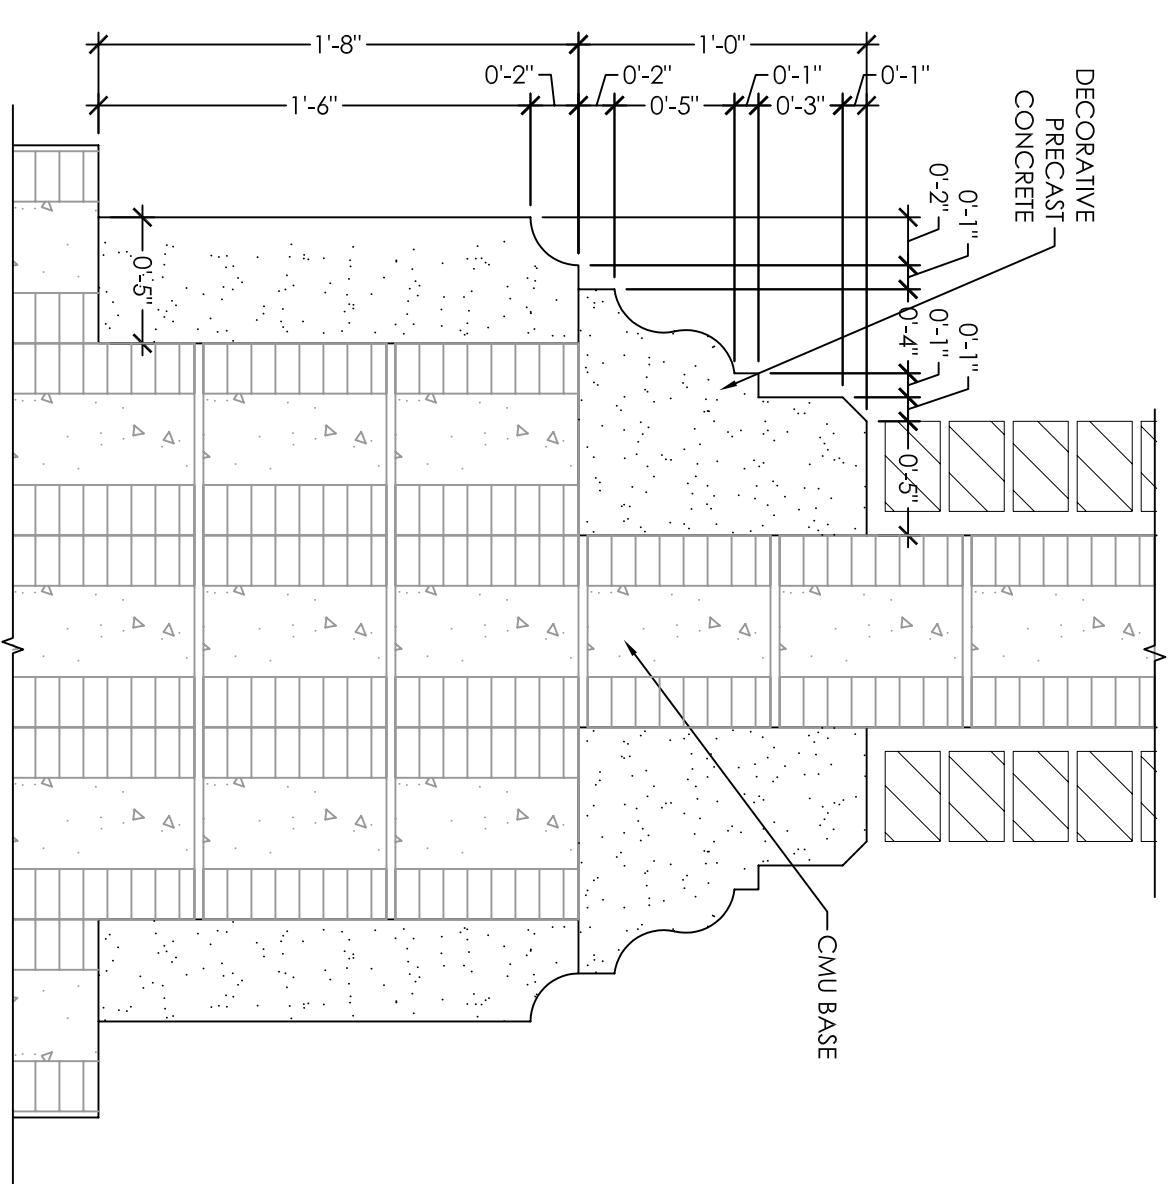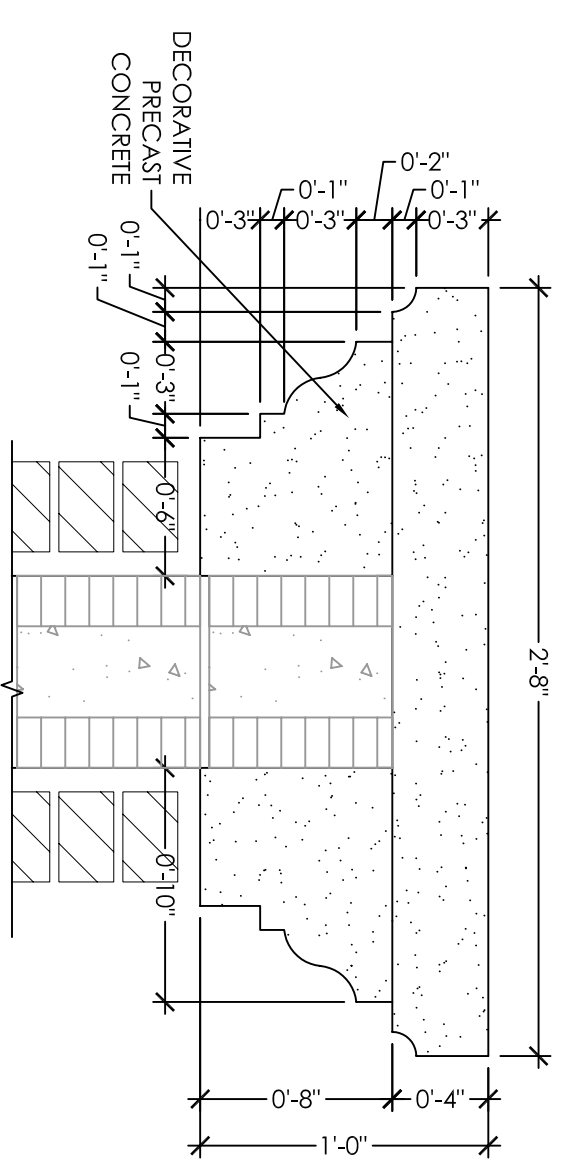

PRECAST CONCRETE DETAIL
1-1/2" = 1'-0"

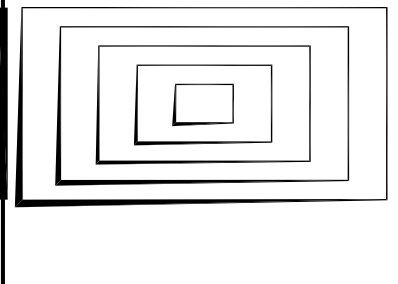

BOB
HARRIS
DESIGN
ARCHITECTURE
DRAWINGS
& GRAPHICS
14641 45th Avenue
Suite 2711-8336
204 SW 41th Ave
Gainesville, FL 32601

CLIENT
MARTIN
CONCRECTION

**WILLISTON CROSSINGS
ENTRANCE SIGN**
Williston, Florida 32696

REVISION DATE

DATE **04-23-09**
DWN: **BH**

SHEET **1**
OF **1**