


Door Schedule										
Mark	Width	Height	Hardware	Function	Room Number	Location	Type	Comments	Unit	
Unit A										
a101	3'-0"	8'-0"	Deadbolt & Knob	Exterior	A104	Street Entry	3/4 Light	Front Door With 14" Side Lights	Unit A	
a103	5'-0"	8'-0"	Passage	Interior	A102	Bedroom 1	Pair Sliding Doors		Unit A	
a104	3'-0"	8'-0"	Privacy	Interior	A101	Garage			Unit A	
a105	3'-0"	8'-0"	Deadbolt & Knob	Exterior	A112	Rear Entry	3/4 Light		Unit A	
a106	3'-0"	8'-0"	Passage	Interior	A109	Elevator		Verify w/ Elevator Mfr.	Unit A	
a108	18'-0"	7'-0"	Electric Opener	Exterior	A101	Garage	Overhead Garage Door		Unit A	
a109	3'-0"	8'-0"	Privacy	Interior	A110	Stairs			Unit A	
a110	2'-8"	8'-0"	Privacy	Interior	A111	Closet		accessible per FBC R320.	Unit A	
a111	2'-8"	8'-0"	Privacy	Interior	A106	Bath 1			Unit A	
a112	3'-0"	8'-0"	Privacy	Interior	A108	Snack			Unit A	
a201	5'-0"	8'-0"		Exterior	A207	Balcony	Full Light	Fixed, Inoperable	Unit A	
a202	5'-0"	8'-0"	Privacy	Exterior	A207	Balcony	Full Light		Unit A	
a203	5'-0"	8'-0"		Exterior	A207	Balcony	Full Light	Fixed, Inoperable	Unit A	
a205	3'-0"	8'-0"	Passage	Interior	A205	Pantry	Pair, Cabinet Door Style	Flush w/ adjacent casework	Unit A	
a206	2'-8"	8'-0"	Privacy	Interior	A204	Pdr			Unit A	
a207	3'-0"	8'-0"	Passage	Interior	A206	Elevator		Verify w/ Elevator Mfr.	Unit A	
a301	2'-8"	8'-0"	Privacy	Interior	A303	Master Bedroom			Unit A	
a302	2'-8"	8'-0"	Privacy	Interior	A306	Bedroom 2			Unit A	
a303	2'-8"	8'-0"	Privacy	Interior	A308	Bath 2			Unit A	
a304	2'-8"	8'-0"	Passage	Interior	A305	W.I.C.			Unit A	
a305	2'-8"	8'-0"	Privacy	Interior	A304	Master Bath			Unit A	
a306	2'-8"	8'-0"	Privacy	Interior	A310	Bedroom 3			Unit A	
a308	5'-0"	8'-0"	Passage	Interior	A312	Closet 3	Pair Sliding Doors		Unit A	
a309	2'-8"	8'-0"	Privacy	Interior	A311	Bath 3			Unit A	
a310	5'-0"	8'-0"	Passage	Interior	A235	Closet 2	Pair Sliding Doors		Unit A	
a311	3'-0"	8'-0"	Privacy	Interior	A314	Utility			Unit A	
a312	3'-0"	8'-0"	Passage	Interior	A316	Elevator		Verify w/ Elevator Mfr.	Unit A	
a313	5'-0"	8'-0"	Passage	Interior	A315	Mech Closet	Pair Sliding Doors		Unit A	
Unit B										
b101	3'-0"	8'-0"	Deadbolt & Knob	Exterior	B104	Street Entry	3/4 Light	Front Door	Unit B	
b103	5'-0"	8'-0"	Passage	Interior	B102	Bedroom 1	Pair Sliding Doors		Unit B	
b104	3'-0"	8'-0"	Privacy	Interior	B101	Garage			Unit B	
b105	3'-0"	8'-0"	Deadbolt & Knob	Exterior	B112	Rear Entry	3/4 Light		Unit B	
b106	3'-0"	8'-0"	Passage	Interior	B109	Elevator		Verify w/ Elevator Mfr.	Unit B	
b108	18'-0"	7'-0"	Electric Opener	Exterior			Overhead Garage Door		Unit B	
b109	3'-0"	8'-0"	Privacy	Interior	B110	Stairs			Unit B	
b110	2'-8"	8'-0"	Passage	Interior	B111	Closet			Unit B	
b111	2'-8"	8'-0"	Privacy	Interior	B106	Bath 1		accessible per FBC R320.	Unit B	
b112	3'-0"	8'-0"	Privacy	Interior	B108	Snack			Unit B	
b201	5'-0"	8'-0"		Exterior	B207	Balcony	Full Light	Fixed, Inoperable	Unit B	
b202	5'-0"	8'-0"	Privacy	Exterior	B207	Balcony	Full Light		Unit B	
b203	5'-0"	8'-0"		Exterior	B207	Balcony	Full Light	Fixed, Inoperable	Unit B	
b205	3'-0"	8'-0"	Passage	Interior	B205	Pantry	Pair, Cabinet Door Style	Flush w/ adjacent casework	Unit B	
b206	2'-8"	8'-0"	Privacy	Interior	B204	Pdr			Unit B	
b207	3'-0"	8'-0"	Passage	Interior	B206	Elevator		Verify w/ Elevator Mfr.	Unit B	
b301	2'-8"	8'-0"	Privacy	Interior	B303	Master Bedroom			Unit B	
b302	2'-8"	8'-0"	Privacy	Interior	B306	Bedroom 2			Unit B	
b303	2'-8"	8'-0"	Privacy	Interior	B308	Bath 2			Unit B	
b304	2'-8"	8'-0"	Passage	Interior	B305	W.I.C.			Unit B	
b305	2'-8"	8'-0"	Privacy	Interior	B304	Master Bath			Unit B	
b306	2'-8"	8'-0"	Privacy	Interior	B310	Bedroom 3			Unit B	
b308	5'-0"	8'-0"	Passage	Interior	B312	Closet 3	Pair Sliding Doors		Unit B	
b309	2'-8"	8'-0"	Privacy	Interior	B311	Bath 3			Unit B	
b310	5'-0"	8'-0"	Passage	Interior	B307	Closet 2	Pair Sliding Doors		Unit B	
b311	3'-0"	8'-0"	Privacy	Interior	B314	Utility			Unit B	
b312	3'-0"	8'-0"	Passage	Interior	B316	Elevator		Verify w/ Elevator Mfr.	Unit B	
b313	5'-0"	8'-0"	Passage	Interior	B315	Mech Closet	Pair Sliding Doors		Unit B	

Contractor to verify rough openings with Mfr. prior to framing.

Window Schedule				
Mark	Width	Height	Description	Count
A	3'-6"	6'-0"	Single Hung	24
B	3'-6"	4'-6"	Single Hung	6
C	3'-6"	3'-0"	Casement	4
D	2'-6"	3'-0"	Casement	4

Contractor to verify rough openings with Mfr. prior to framing.

2x6 Indicates wall stud size

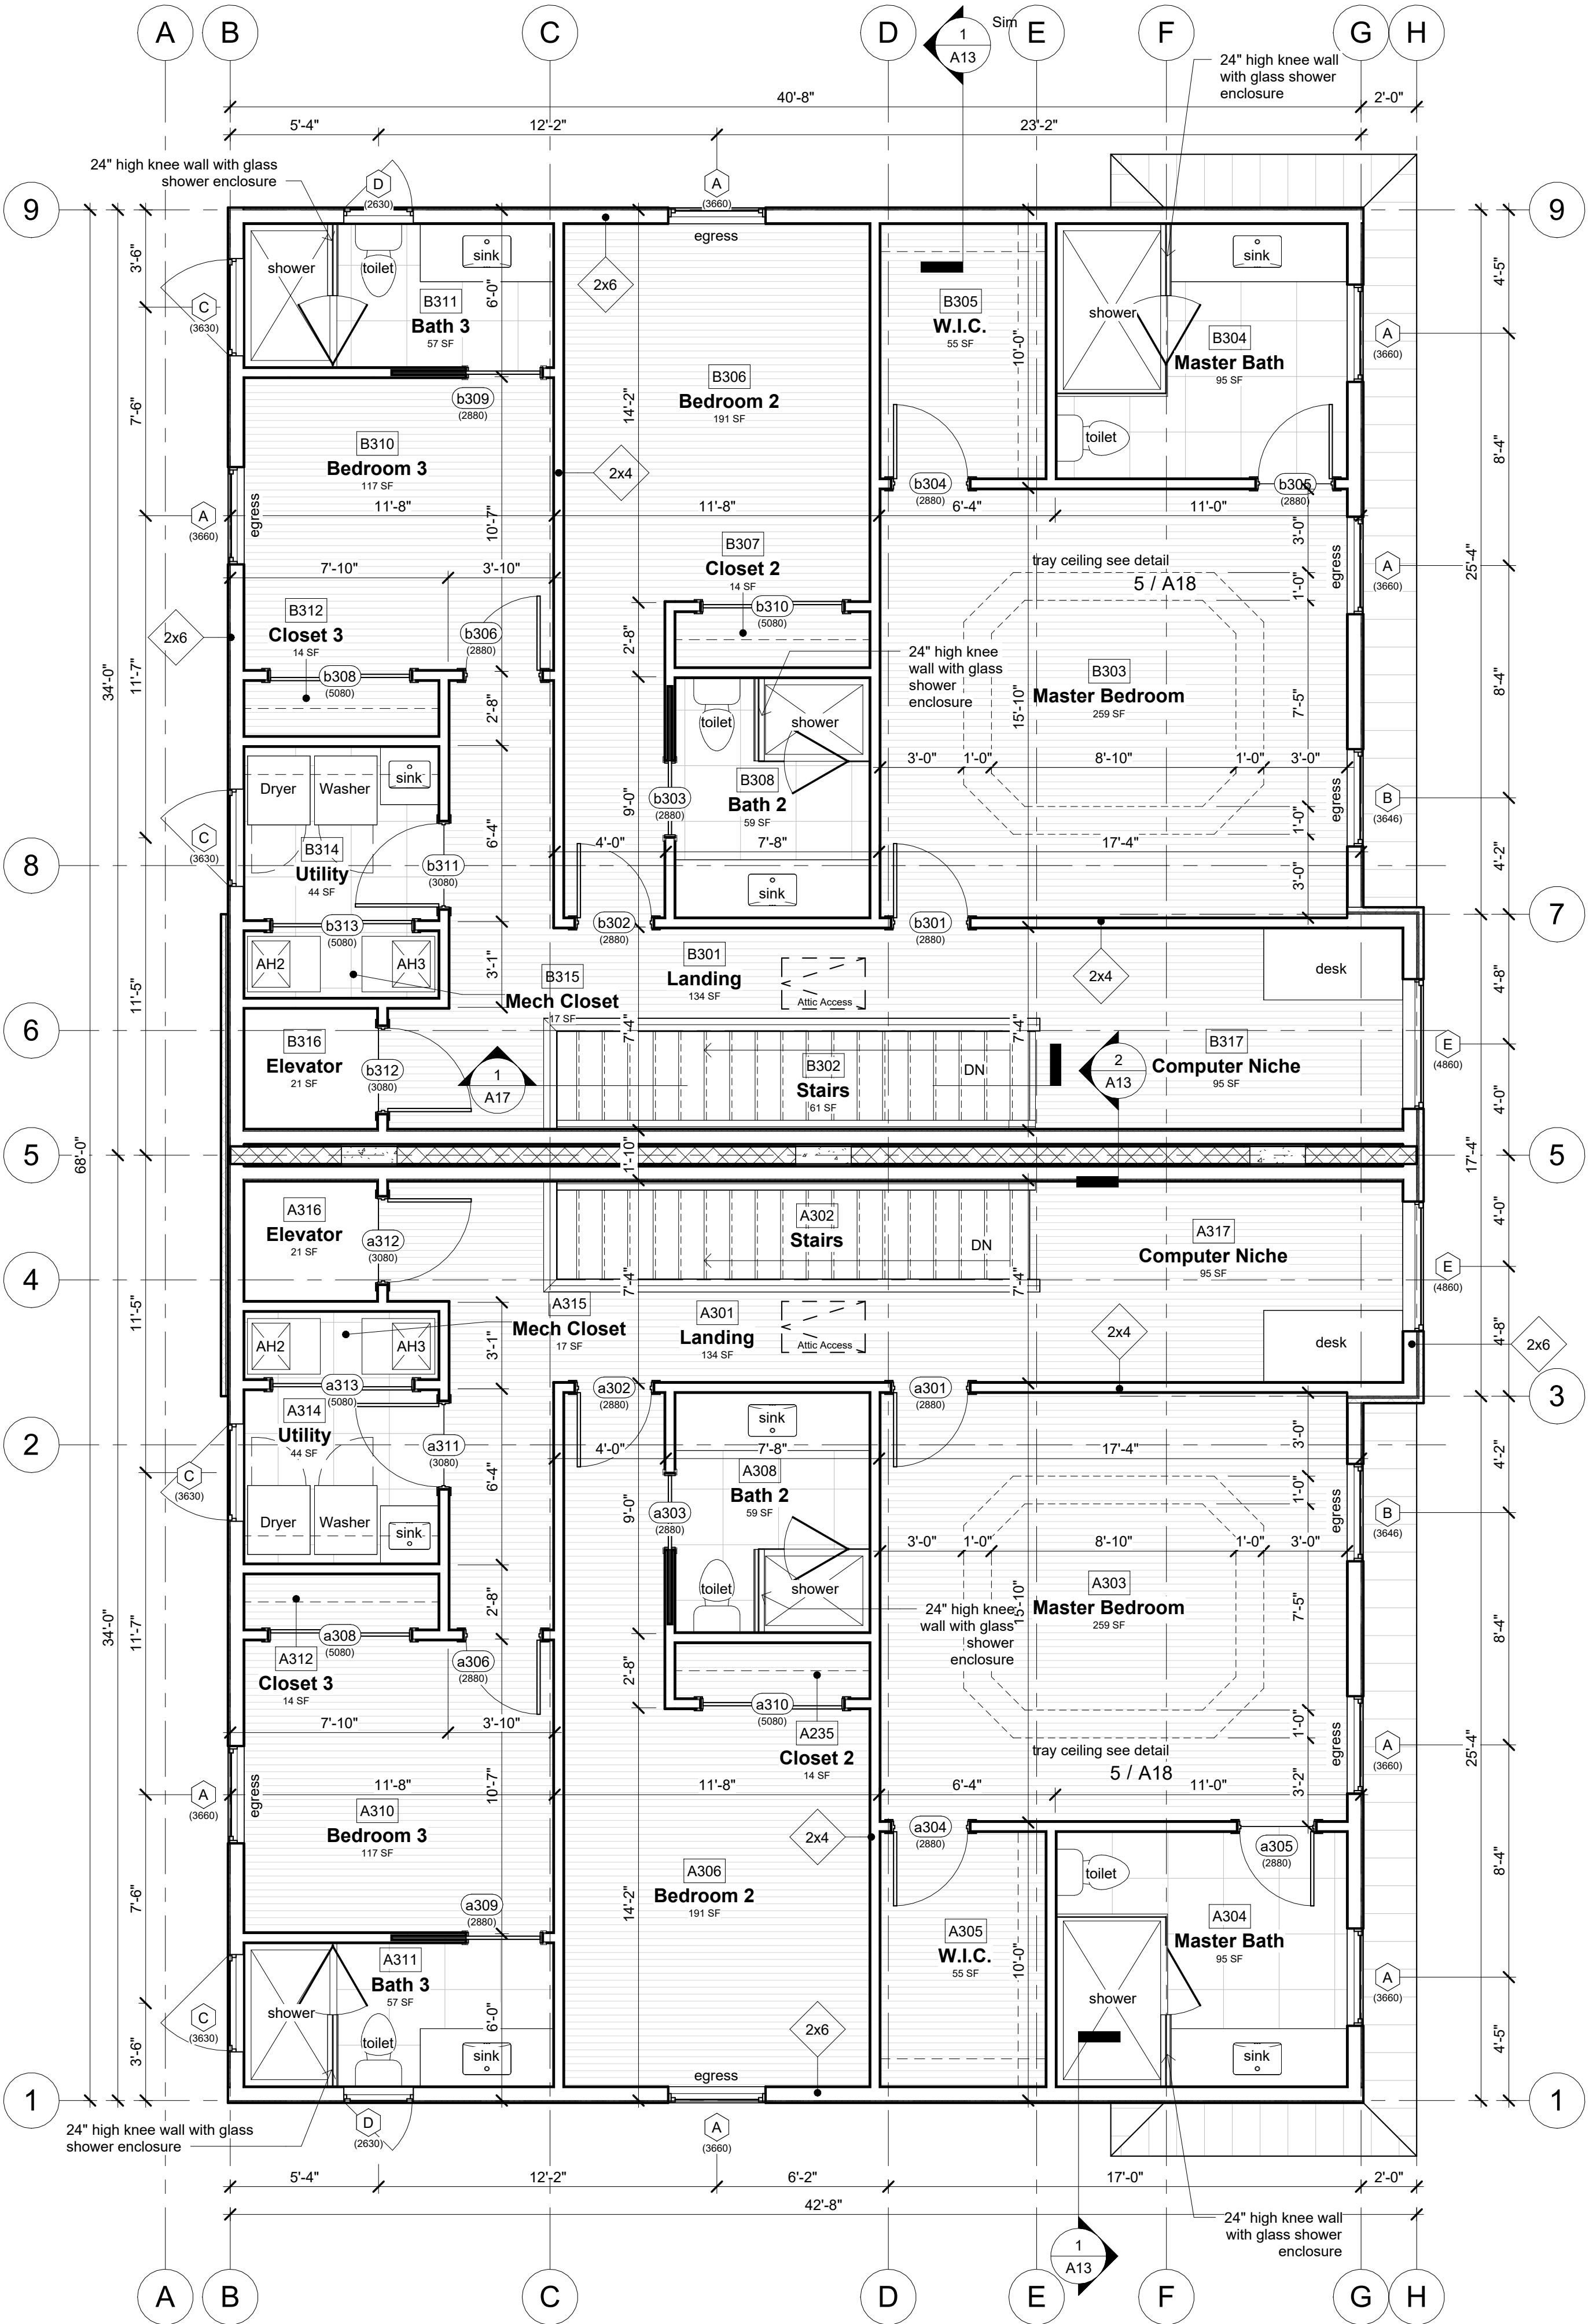

Third Floor Plan
1/4" = 1'-0"




AA002909 PH/FAX 352-3782518
vraymos@gmail.com
www.architectvraymos.com
4825 SW 19th Street
Gainesville FL 32608

SUBCONTRACTORS AND CONTRACTORS SHALL BE IN CONFORMANCE WITH APPLICABLE CITY, COUNTY, STATE AND FEDERAL CODES. ALL DISCREPANCIES WITH CONSTRUCTION DOCUMENTS SHALL BE BROUGHT TO THE ARCHITECT'S ATTENTION PRIOR TO PROCEEDING. VERIFY ALL FIELD CONDITIONS AND DIMENSIONS.

THIS DRAWING IS PROTECTED BY COMMON LAW COPY RIGHTS AND MAY NOT BE REPRODUCED IN ANY WAY WITHOUT THE WRITTEN CONSENT OF THE ARCHITECT. CHANGES TO THE DRAWING MAY ONLY BE MADE BY THE ARCHITECT. ANY OTHER CHANGES SHALL BE CONSTRUED AS A DEROGATION OF THE ARCHITECT'S COPY RIGHTS OR OTHER RESERVED RIGHTS.

VICTOR E RAYMOS JR.
ARCHITECTS SEAL
NOT VALID WITHOUT ORIGINAL SIGNATURE, DATE & RAISED SEAL OR DIGITAL SEAL, DIGITAL SIGNATURE & DATE.

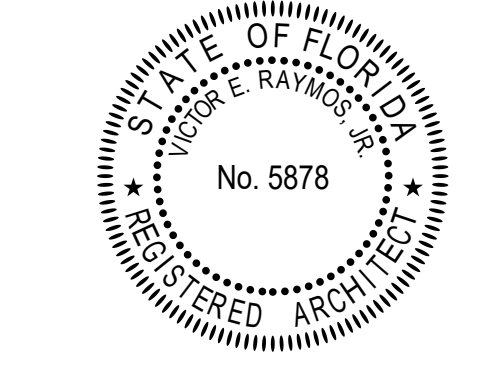

Gosslin Duplex
South Building 15136-015-001

Job Number: 574
Document Date: 07.17.2023

Rev Date Remark

Drafting by:
BOB HARRIS DESIGN
bobharrisdesign.com
bh@bobharrisdesign.com
352-317-6644
2351 SW 5th Avenue

Third Floor Plan