


1 Front Entry Section
1" = 1'-0"



2 Typical Section at Parking Entrance
1" = 1'-0"

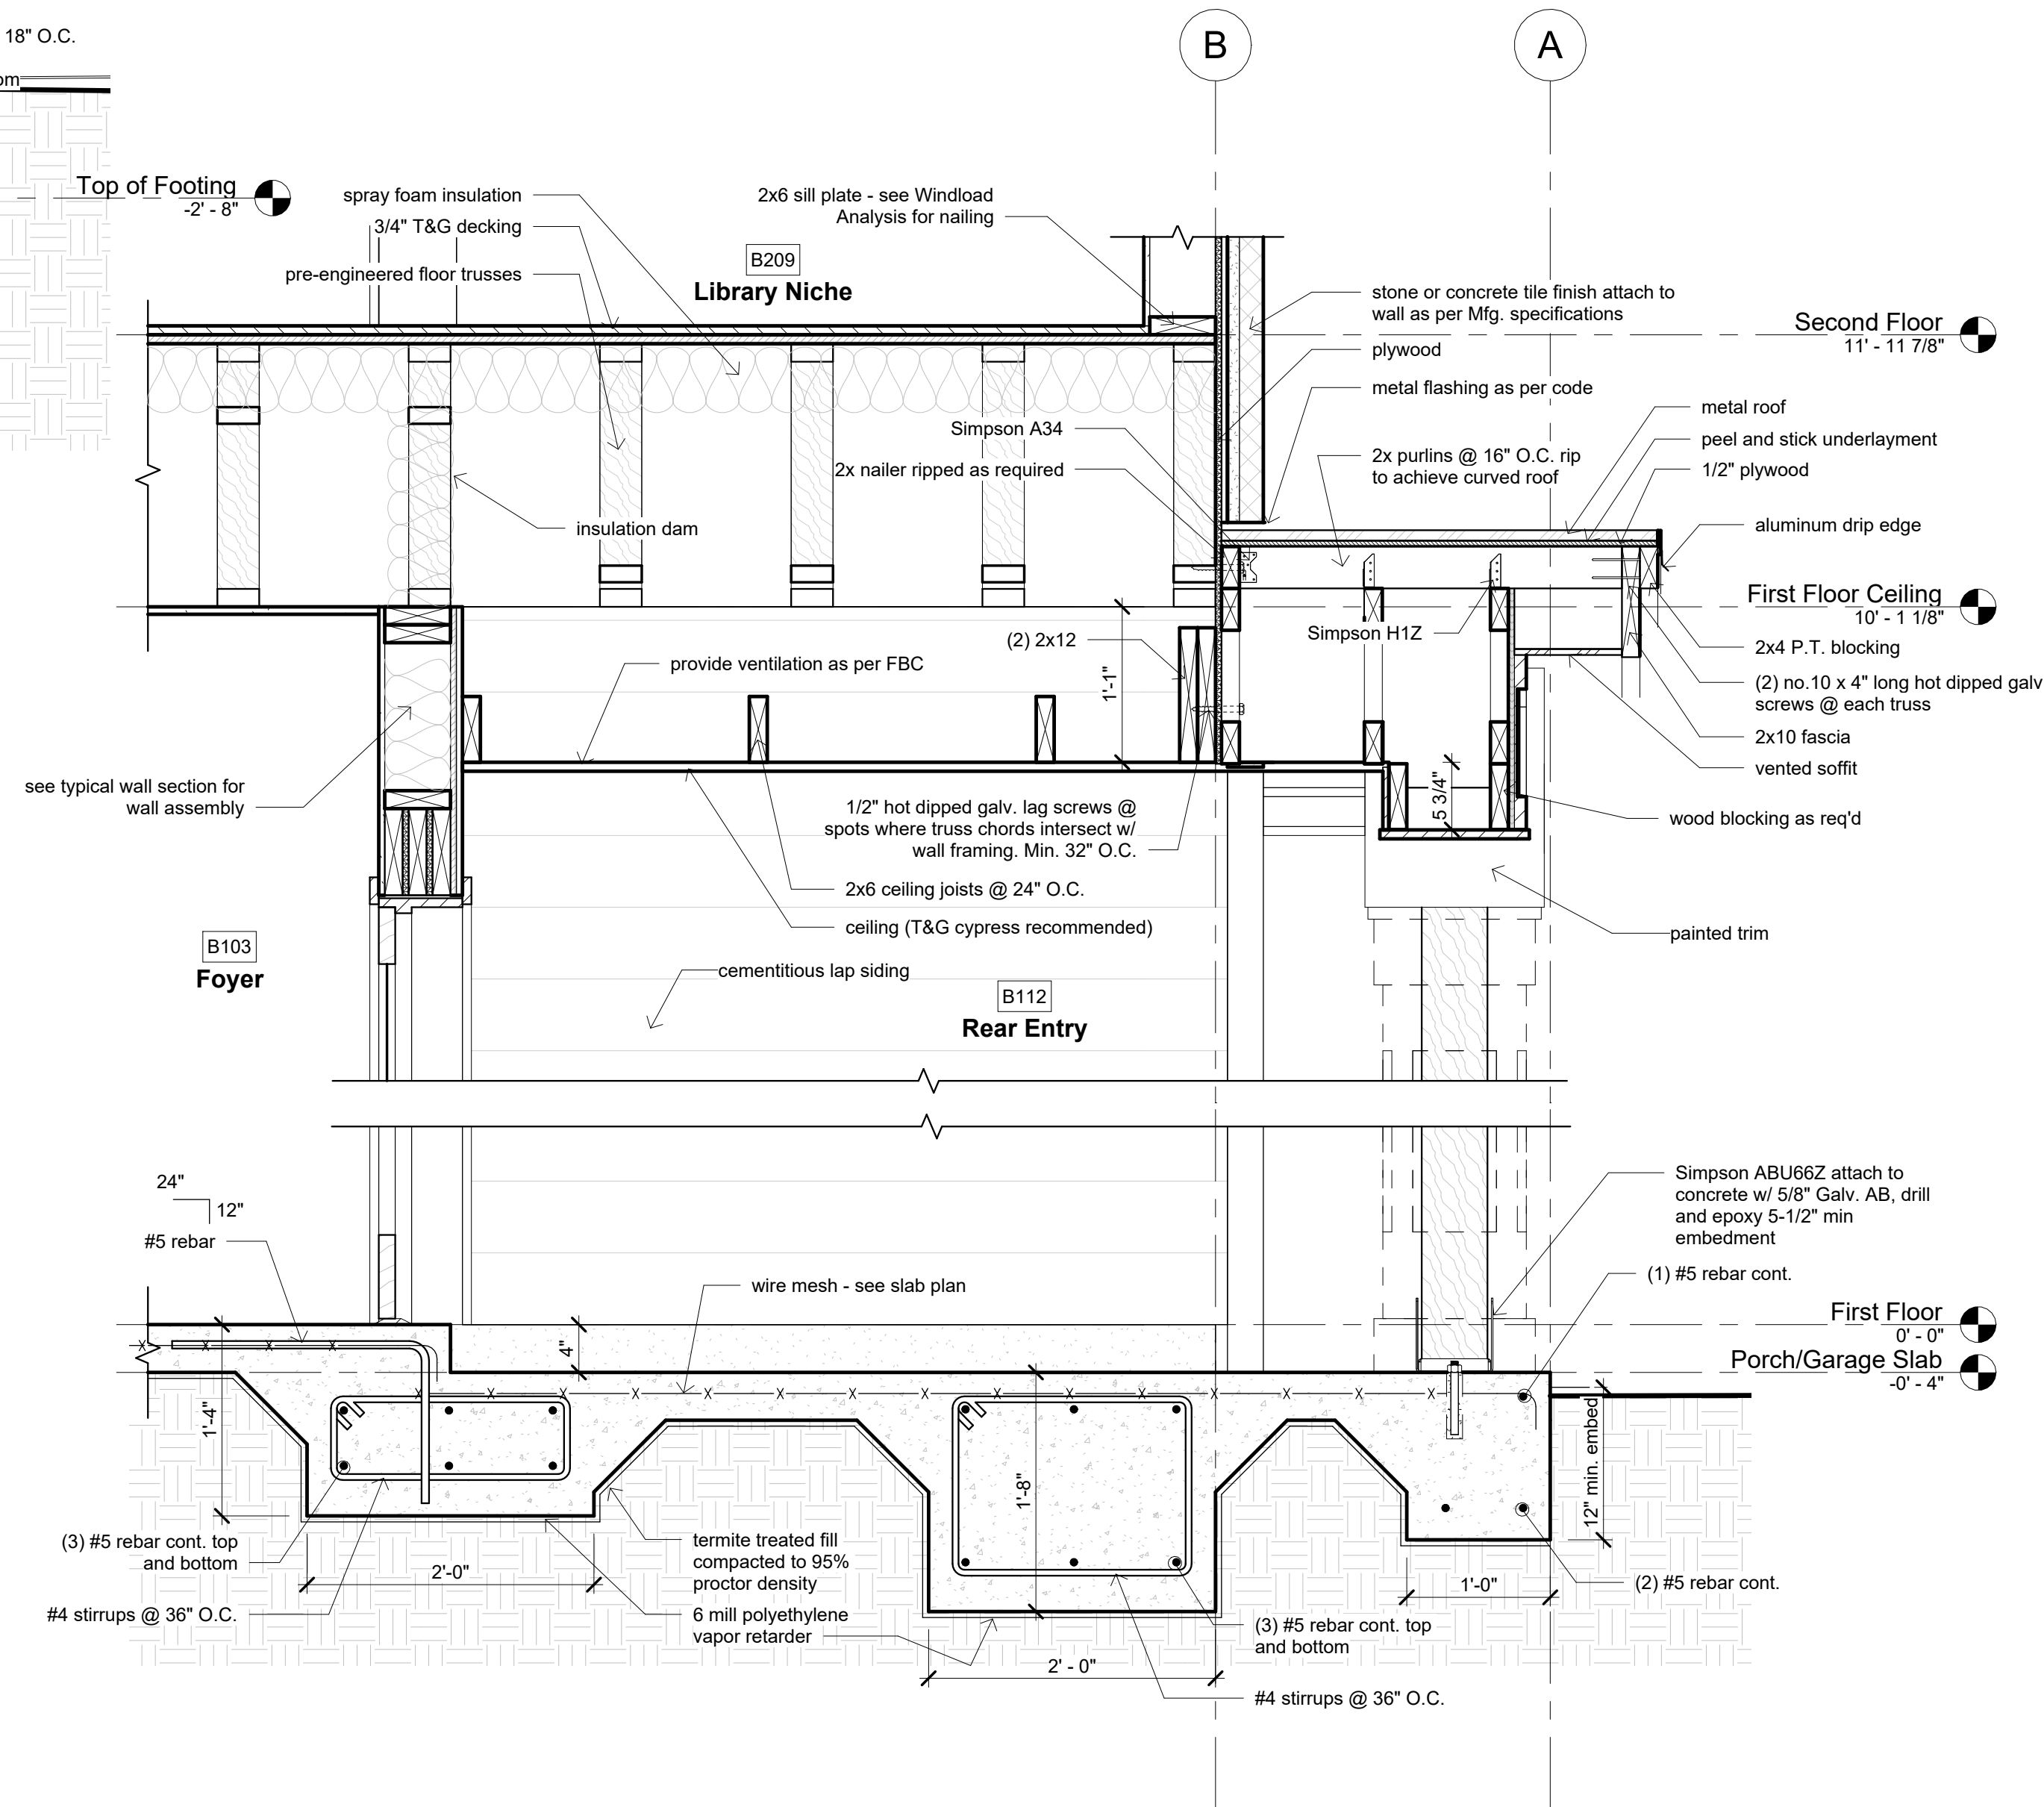


AA002909 PH/FAX 352-3782518
vraymos@gmail.com
www.architectvraymos.com
4825 SW 19th Street
Gainesville FL 32608

SUBCONTRACTORS AND CONTRACTORS SHALL BE IN CONFORMANCE WITH APPLICABLE CITY, COUNTY, STATE AND FEDERAL CODES. ALL DISCREPANCIES WITH CONSTRUCTION DOCUMENTS SHALL BE BROUGHT TO THE ARCHITECT'S ATTENTION PRIOR TO PROCEEDING. VERIFY ALL FIELD CONDITIONS AND DIMENSIONS.;

THIS DRAWING IS PROTECTED BY COMMON LAW COPY RIGHTS AND MAY NOT BE REPRODUCED IN ANY WAY WITHOUT THE WRITTEN CONSENT OF THE ARCHITECT. CHANGES TO THE DRAWING MAY ONLY BE MADE BY THE ARCHITECT. ANY OTHER CHANGES SHALL BE CONSTRUED AS A DEROGATION OF THE ARCHITECT'S COPY RIGHTS OR OTHER RESERVED RIGHTS.

VICTOR E RAYMOS JR.
ARCHITECT'S SEAL
NOT VALID WITHOUT ORIGINAL SIGNATURE,
DATE & RAISED SEAL OR DIGITAL SEAL,
DIGITAL SIGNATURE & DATE.

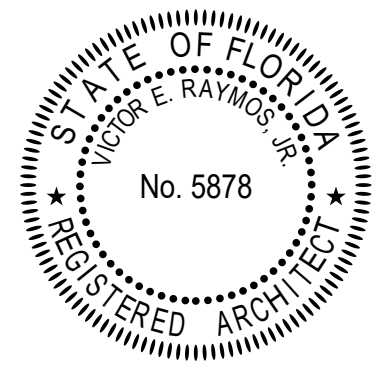

Gosslin Duplex
South Building 15136-015-001

Job Number: 574
Document Date: 07.17.2023

Rev Date Remark

Drafting by:
BOB HARRIS DESIGN
bobharrisdesign.com
bh@bobharrisdesign.com
352-317-6644
2351 SW 5th Avenue

Details

A15
OF
21

Permit Set

Permit Set